


PRIVATE SIDING OF NALCO AT BUDHAPANK STATION (SCPM)

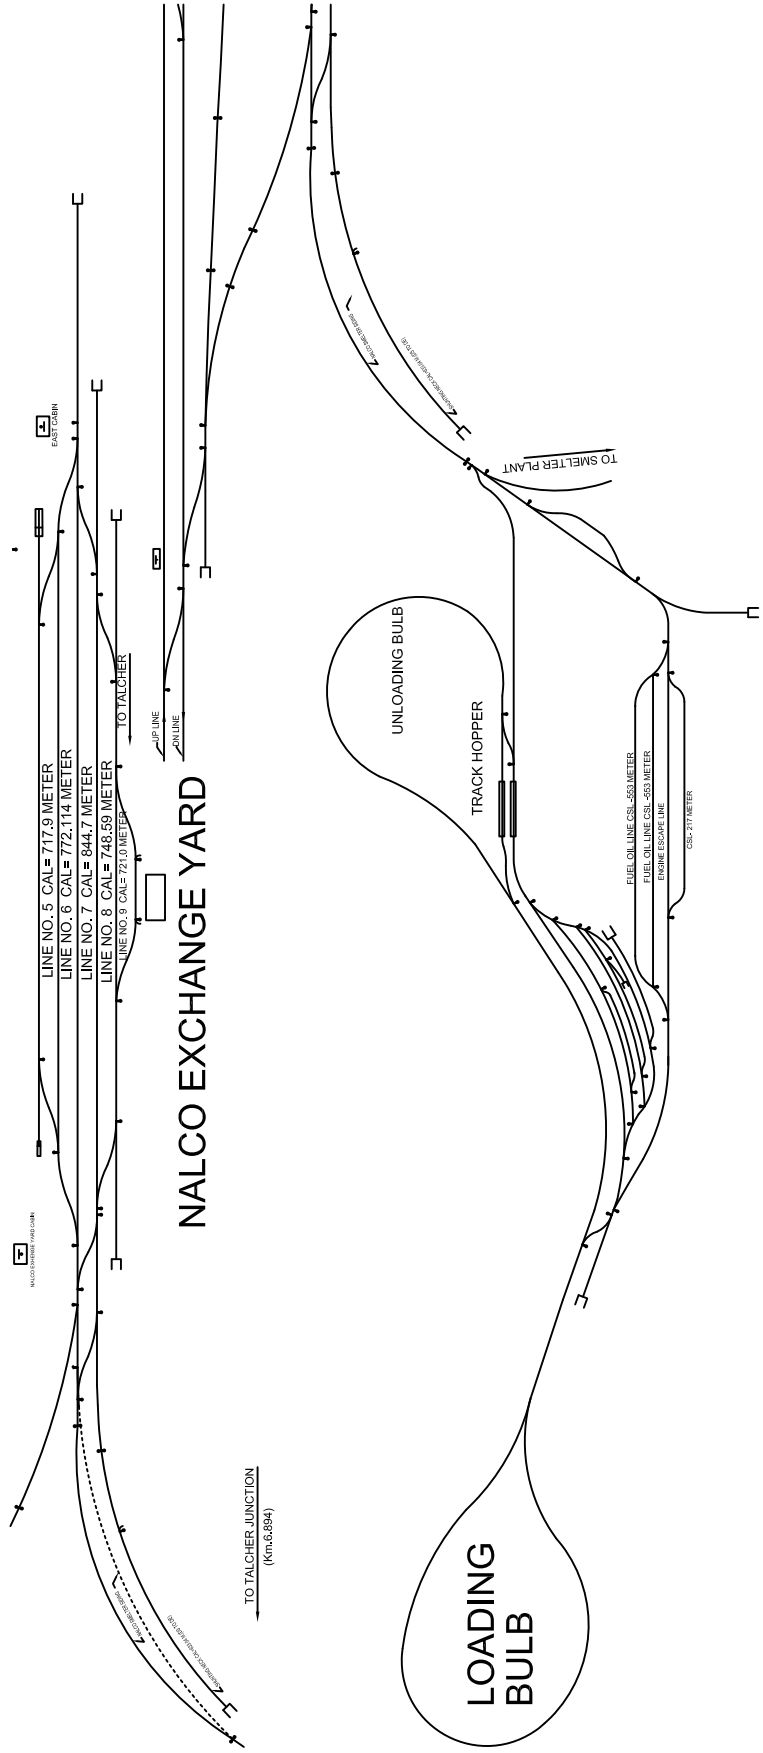

NOT TO SCALE

BASED ON CE's DRG. NO. 279/06 & RITES/BBBS/NALCO/927/09 (SH-1)

M/s NALCO's Smelter and Captive power plant siding, Budhapank

Sl No	Description		
1	Notification for opening of siding	SER's Adv TRC /LRA No.46/1828 dtd.05.09.1986	
	Owner Party	M/s NALCO	
	Status as premier customer	Nil	
	Siding Co-used by	Nil	
2	Alpha Code of Siding	SCPM	
3	Numerical Code	12121010	
4	Type of Siding	Private siding	
5	Serving Station	Budhapank	
6	Chargeable distance from Serving Station	1.0 km	
7	Siding agreement status	Executed on 23.03.2010	
8	No. of Commercial staff sanctioned	2	
9	Earnings in Rs.(April-11 to March-12)	15,04,53,395	
10	Traffic (April-11 to March-12) No. of rakes	O/W	I/W
		45	1181
11	Production Capacity		
12	Rail Coefficient		
13	Placement Capacity	O/W	I/W
		Full Rake	Full Rake
14	Loading/Unloading Lines	01	06
15	No. of lines in exchange yard	05	
16	Loco utilized for PL/Removal	Siding owner's Loco	
17	Working Hours	Round the clock	
18	Free Time	Loading	Unloading
		BOXN-5 Hrs	BTAP-Own Wagon
19	Additional Free Time Allowed	2 Hrs.	
20	Average Detention (PL to RL) (April-11 to March-12)	Loading: 03.24 hrs Unloading: 12.57 hrs	
21	Handling of Rakes (Mechanized/Manual)	Mechanized	
22	TMS	Available	
23	E-Payment Status	Availing	
24	Weigh Bridge	Available	
25	Contact number of CGS/CNC	8455887986	
26	Customer's name & Contact number	Mr. R. K. Majhi, DGM Mobile: 9437061636	
27	Any other relevant information:		