


SEC: KUR - KIIRT

← KUR

← KUR


KUR RRI

KUR ROOMTY 2

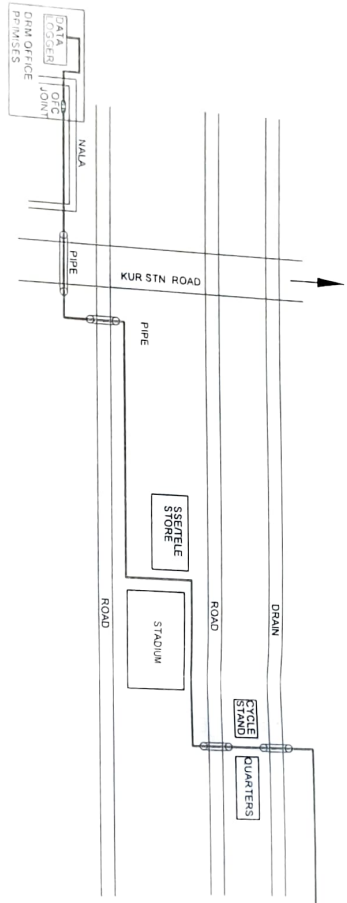

Doc No	C H E C K E D			APPROVED	CABLE ROUTE PLAN	SEC: KUR - KUIRT	SI
SI	E.Co.R.	SEP/TEL E-CDP/CTC	DSTE/CON/985	DY/ESTE/CON/885			
DIV-KUR	<p><i>Handwritten signature</i></p>			<p><i>Handwritten signature</i></p>			


SFC: KUR - KURT

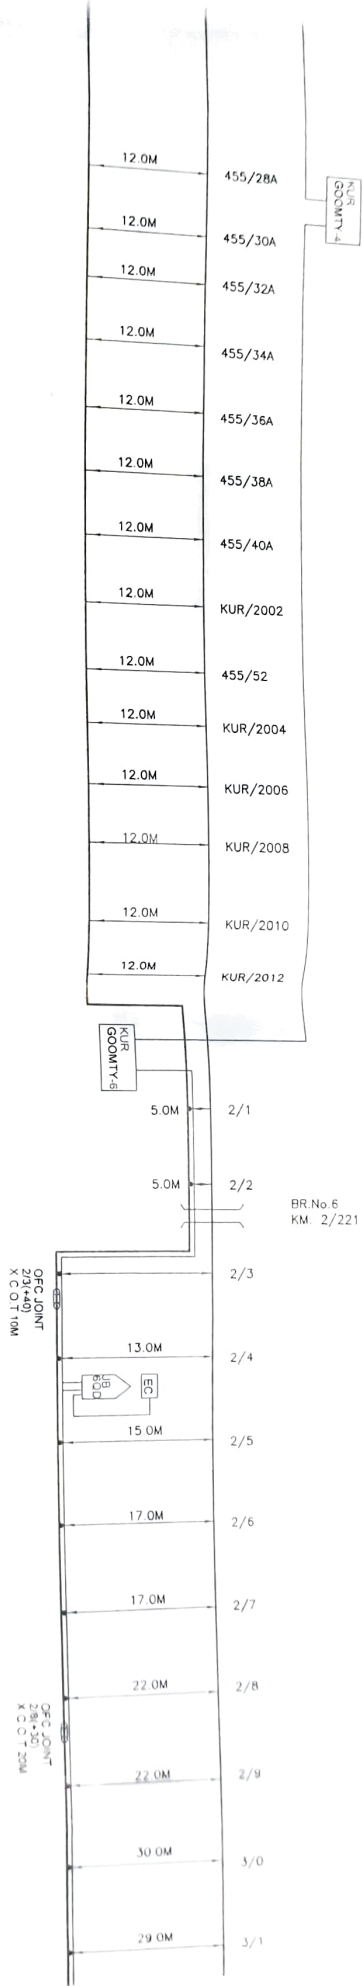


SI	E.Co.R.	SEC/TELE/CDU/CTC	DSTE/CDU/BBS	APPROVED	DI/CSTE/CDU/BBS	CABLE ROUTE PLAN	SEC: KUR - KURT	SI
		<i>22.5.13</i>	<i>22.5.18</i>		<i>22.5.18</i>			



SI	C H E C K E D			APPROVED	CABLE ROUTE PLAN	SEC: KUR - KURT	SI
E.CO.R.	22.5.14	22.5.18	15/11				
DATE/FILE/CON/CTC	DATE/FILE/CON/BBS	DATE/FILE/CON/BBS					

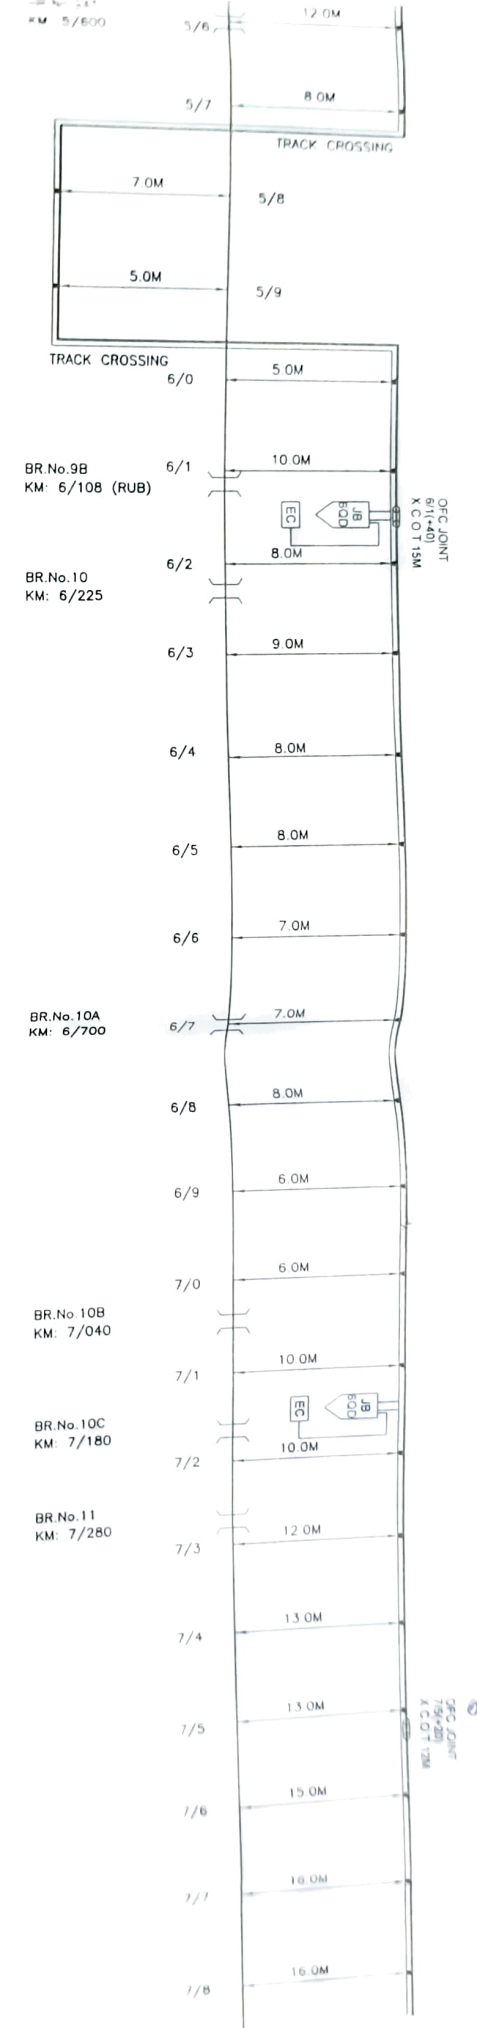

SI	E.CO.R.	8/25/19	APPROVED	CABLE ROUTE PLAN	SEC: KUR - KURT	SI
DI/5 No	DI/7-KUR	SSE/TELE/CON/CTC	DISTE/CON/BBS	DV ESTE/CON/BBS		DI/5 No
C H E C K E D						

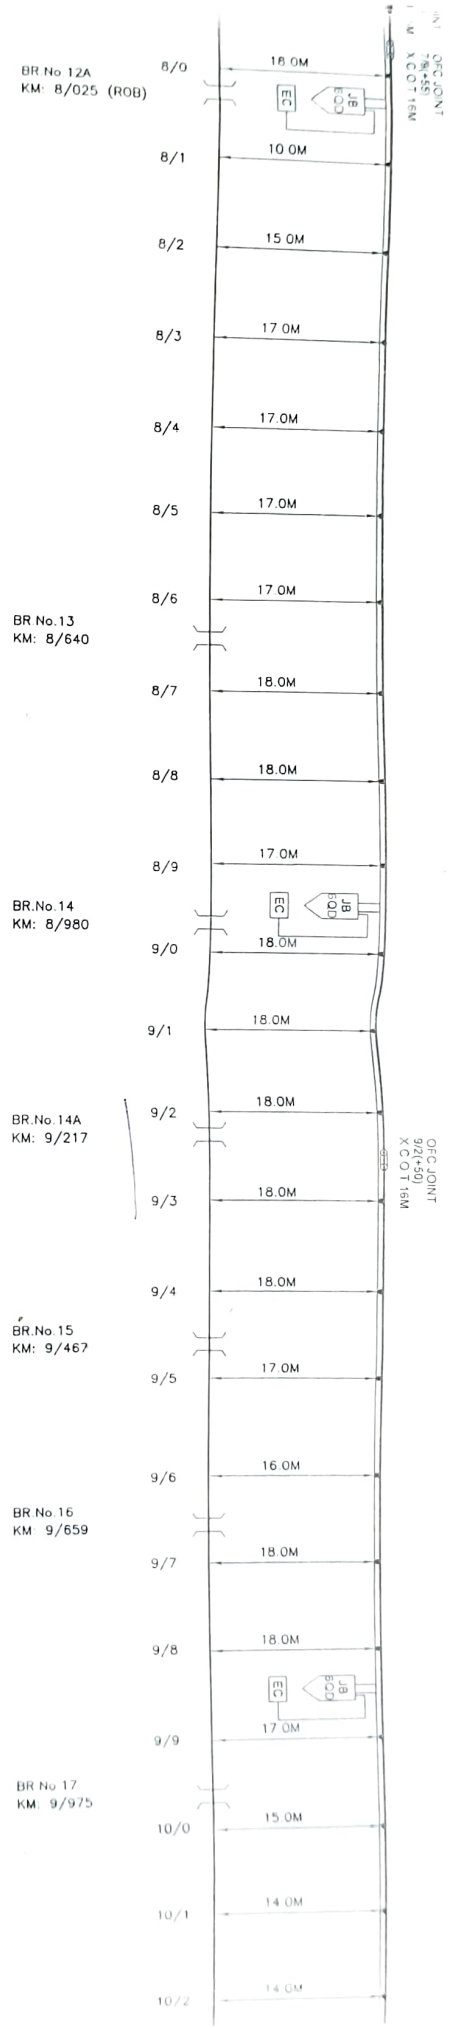

CABLE ROUTE PLAN

DRG. No.	SI	C H E C K E D		DRG. No.	SI
DIV - KUR	E.CO.R.	SEC TELE/CON/CTC	APPROVED	CABLE ROUTE PLAN	SEC: KUR - KURT
	<i>BR. No. 18</i>		<i>20.5.18</i>		
		DISTE/CON/BRIC	<i>20.5.18</i>		
		BY CSITE/CON/BBS	<i>20.5.18</i>		


BR.No 18  
KM: 10/543 (ROB)

BR No 19  
KM: 11/337

BR.No.20  
KM: 11/767

BR No 21  
KM: 12/167 (RUB)

BR No 21A  
KM: 12/480 (RUB)

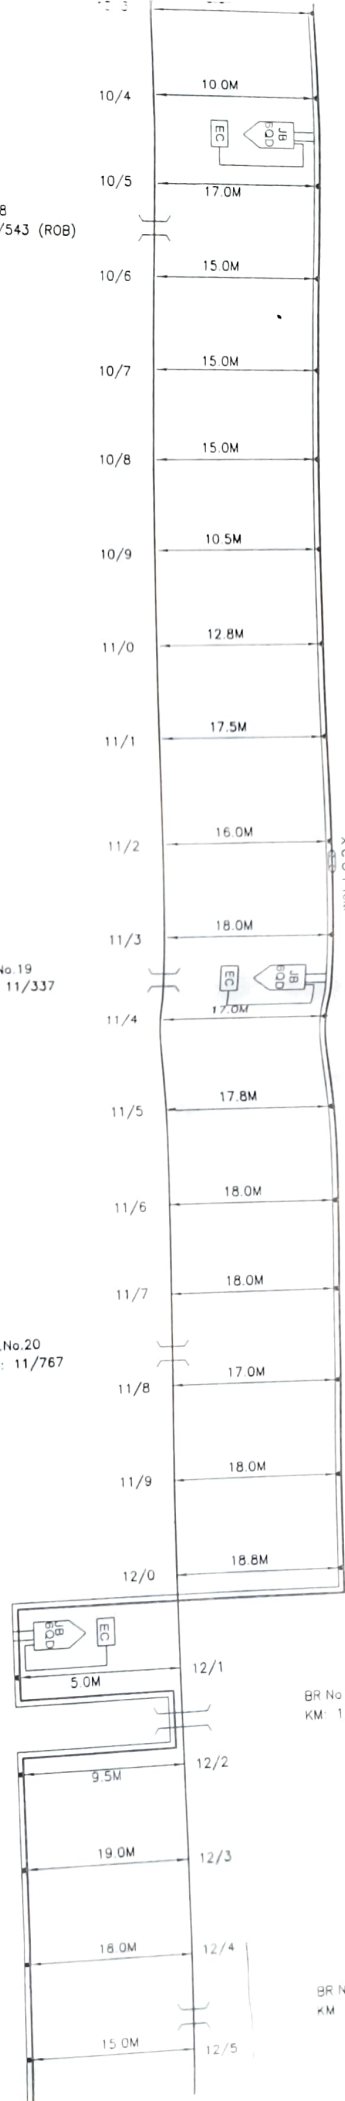

SEC: KUR - KURT

SI E.C.O.R.

*Handwritten signature*

*Handwritten signature*  
02.5.18

*Handwritten signature*  
13/18


CABLE ROUTE PLAN

SEC: KUR - KURT

SI

C H E C K E D

A P P R O V E D

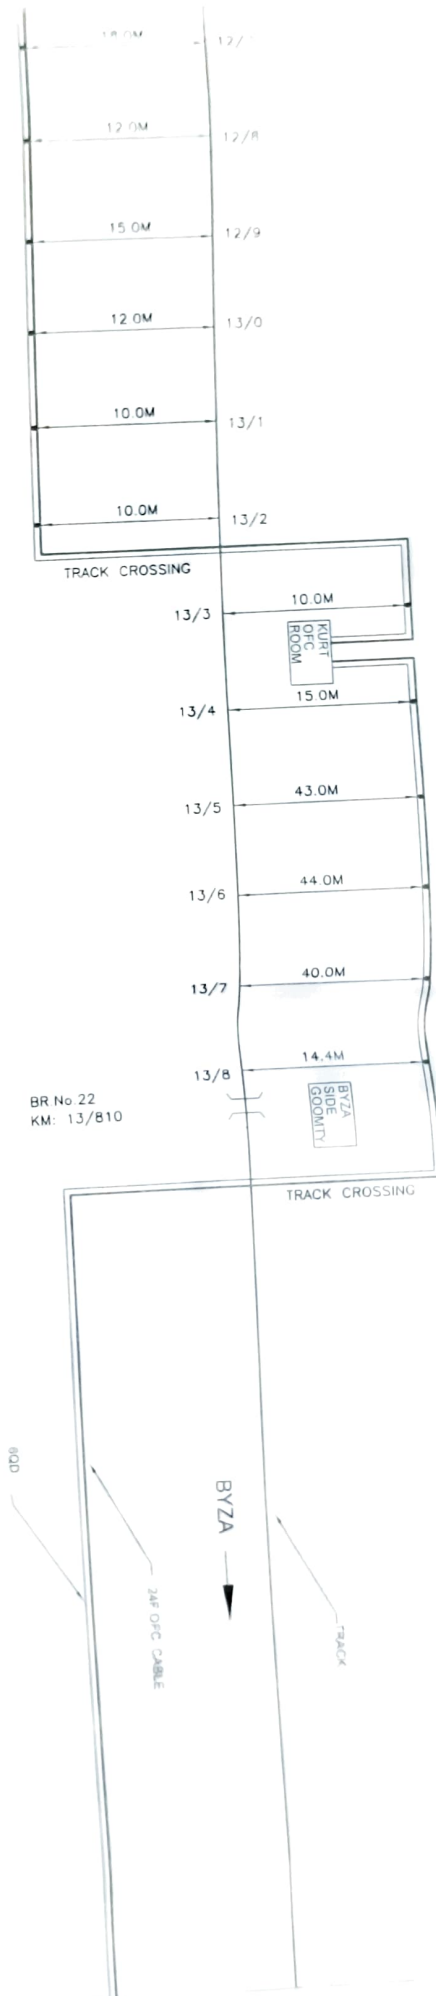

SEC: KUR - KURT