


KUR

SEC: BORD-NYGT

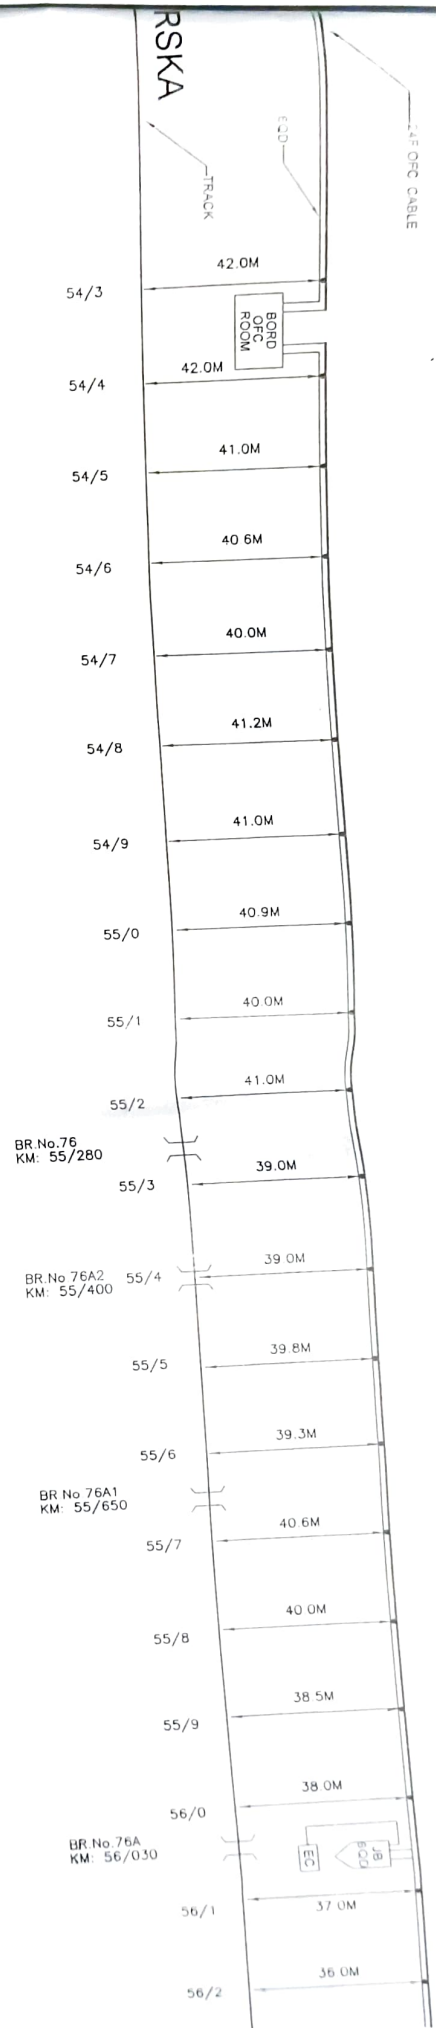


LEGEND:

- OFC CABLE
- GDD CABLE
- OFC JOINT
- GDD JOINT
- EC EMERGENCY CONTROL

ALL DISTANCES ARE IN MTR


DRG No	SI	C H E C K E D			APPROVED	CABLE ROUTE PLAN	SEC: BORD-NYGT	DRG No	SI
SI	E.CO.R.	<i>[Signature]</i>	<i>[Signature]</i>	<i>[Signature]</i>	<i>[Signature]</i>				
DRG No	SI	DY/TELE/CON/CTC	DY/TELE/CON/CTC	DY/TELE/CON/CTC	DY/TELE/CON/CTC				

SI	ONG No.
E.Co.R.	
DIV - KUR	C H E C K E D
SSE/TELE/CON/CTC	<i>Signature</i>
DSTE/CON/BBS	<i>Signature</i>
DY.CSTE/CON/BBS	APPROVED
	<i>Signature</i>
CABLE ROUTE PLAN	
SEC. BORD-NYGT	
SI	ONG No.

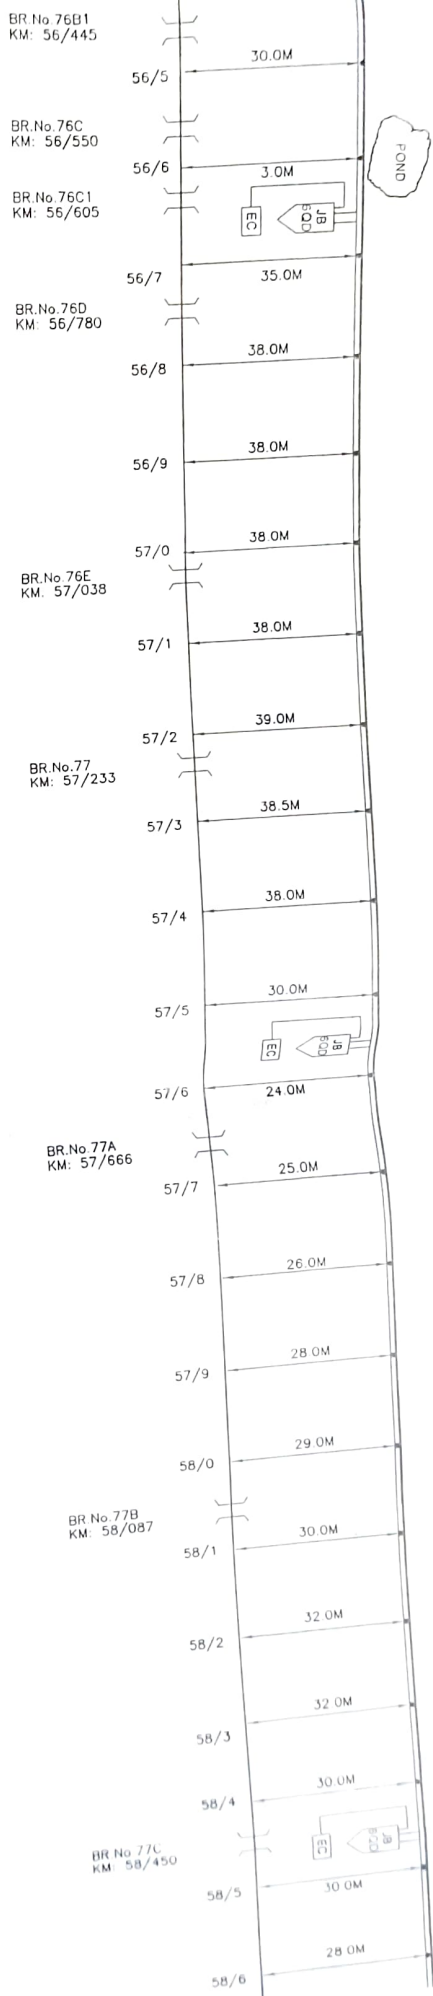


SEC. BORD-NYGT

SEC: BORD NYGT

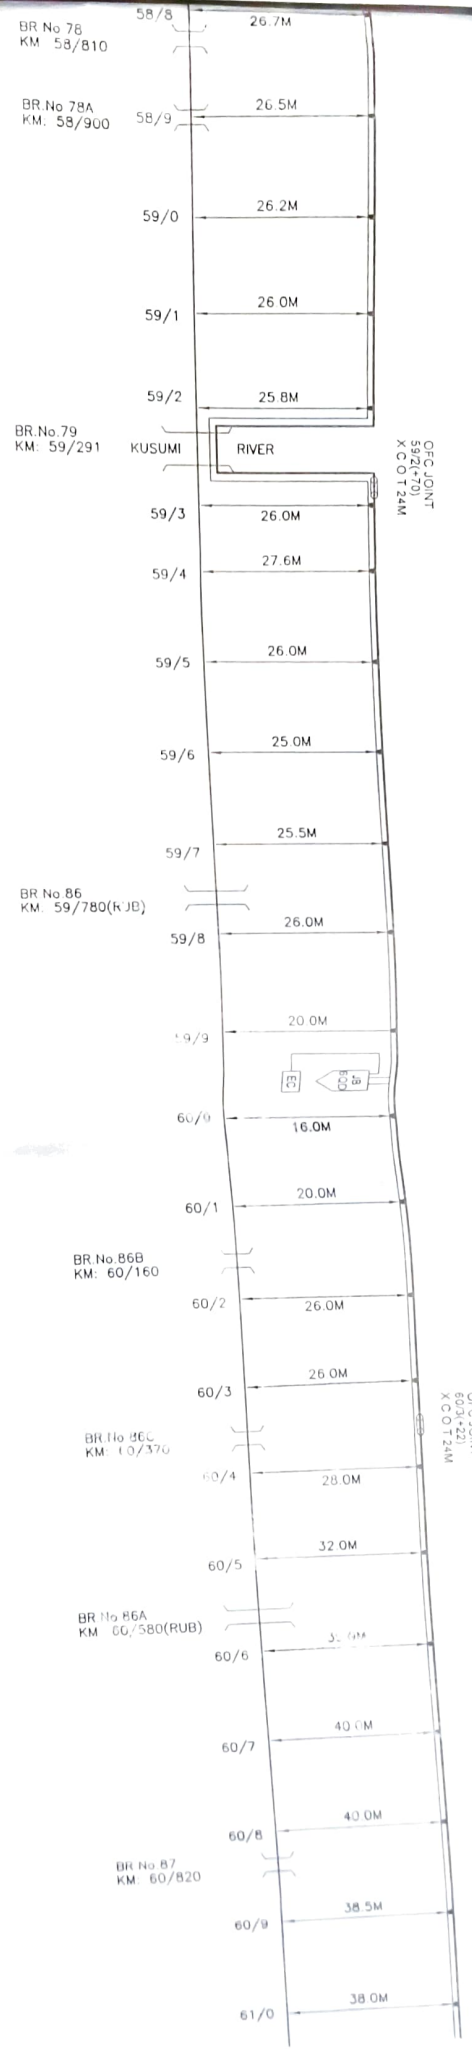

Proj. No.	C H E C K E D			APPROVED	Proj. No.
SI	E. CO. R.				SI
DIV--KUR	SSE/TELE/CDN/CTC			DISTE/CDN/BBS	DV CSTI/CDN/BBS
	Date: 22.5.15			Date: 22.5.15	
	[Signature]			[Signature]	
CABLE ROUTE PLAN		SEC: BORD-NYGT		[Signature]	
				[Signature]	


SECTIONAL CABLE ROUTE PLAN OF BORD - NYGT

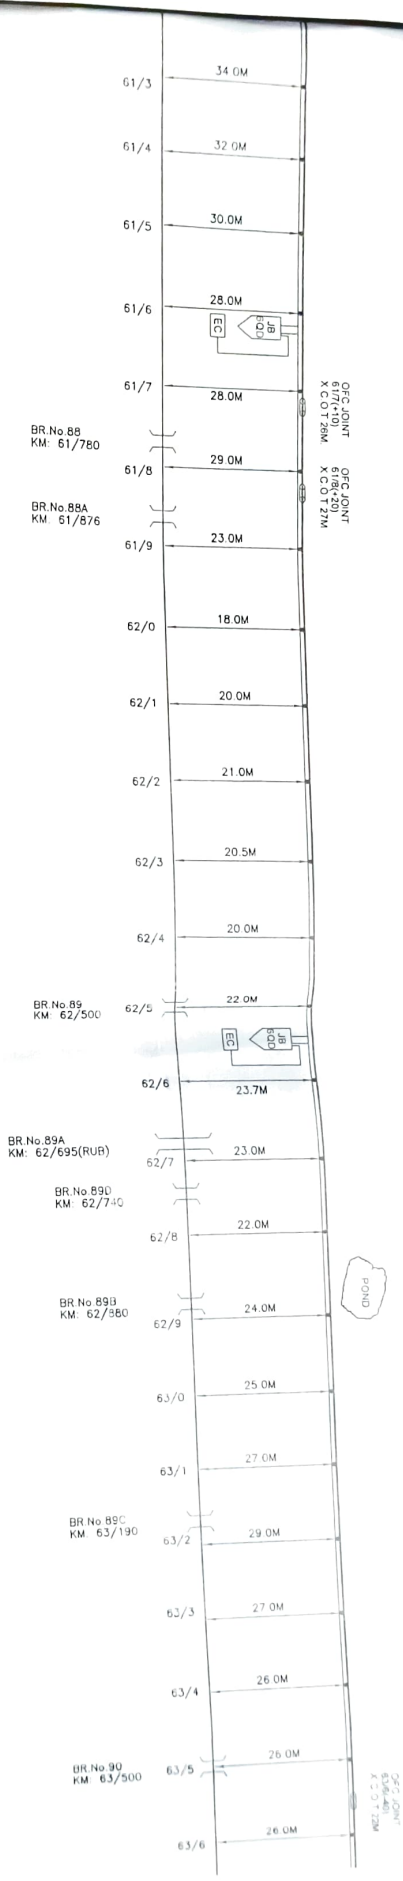

DRG No	SI	C H E C K E D		APPROVED	DRG No	SI
DIV/KUP	E.C.O.R.	SSE/TELE/CON/CTC		DISTE/CON/SBS	CABLE ROUTE PLAN	
		SSE/TELE/CON/CTC		DISTE/CON/SBS	SEC: BORD-NYGT	
		SSE/TELE/CON/CTC		DISTE/CON/SBS	SEC: BORD-NYGT	

SEC: BORD-NYGT

BLGR

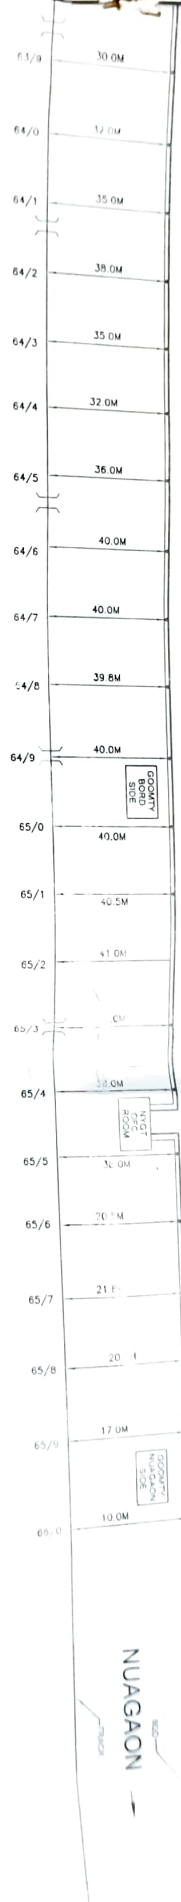

BR No 90A
KM: 63/860

BR No 90B
KM: 64/125

BR No 91
KM: 64/540

BR No 91A
KM: 64/900

BR No 91A1
KM: 65/300

SI	CH E C K E J	APPROVED	SI
E.Co.R.	22.5.15	25.5.15	
DIV-KUR	SSE/TELE/CDM/CTC	DTE/CDM/BS	
CABLE ROUTE PLAN		SEC: BORD-NYGT	