




E.Co.R.	SCALE	CHECKED		APPROVED		CABLE ROUTE PLAN	SALAGAON - CHARBATIA SEC.	DRG.No.
	NOT TO SCALE	<i>[Signature]</i>	<i>[Signature]</i>	<i>[Signature]</i>	<i>[Signature]</i>			SI.
DIVN: KUR		SSE/TELE/CON/BBS	DSTE/CON/JJKR	DY-CSTE/CON/BBS				SHEET No.1/4

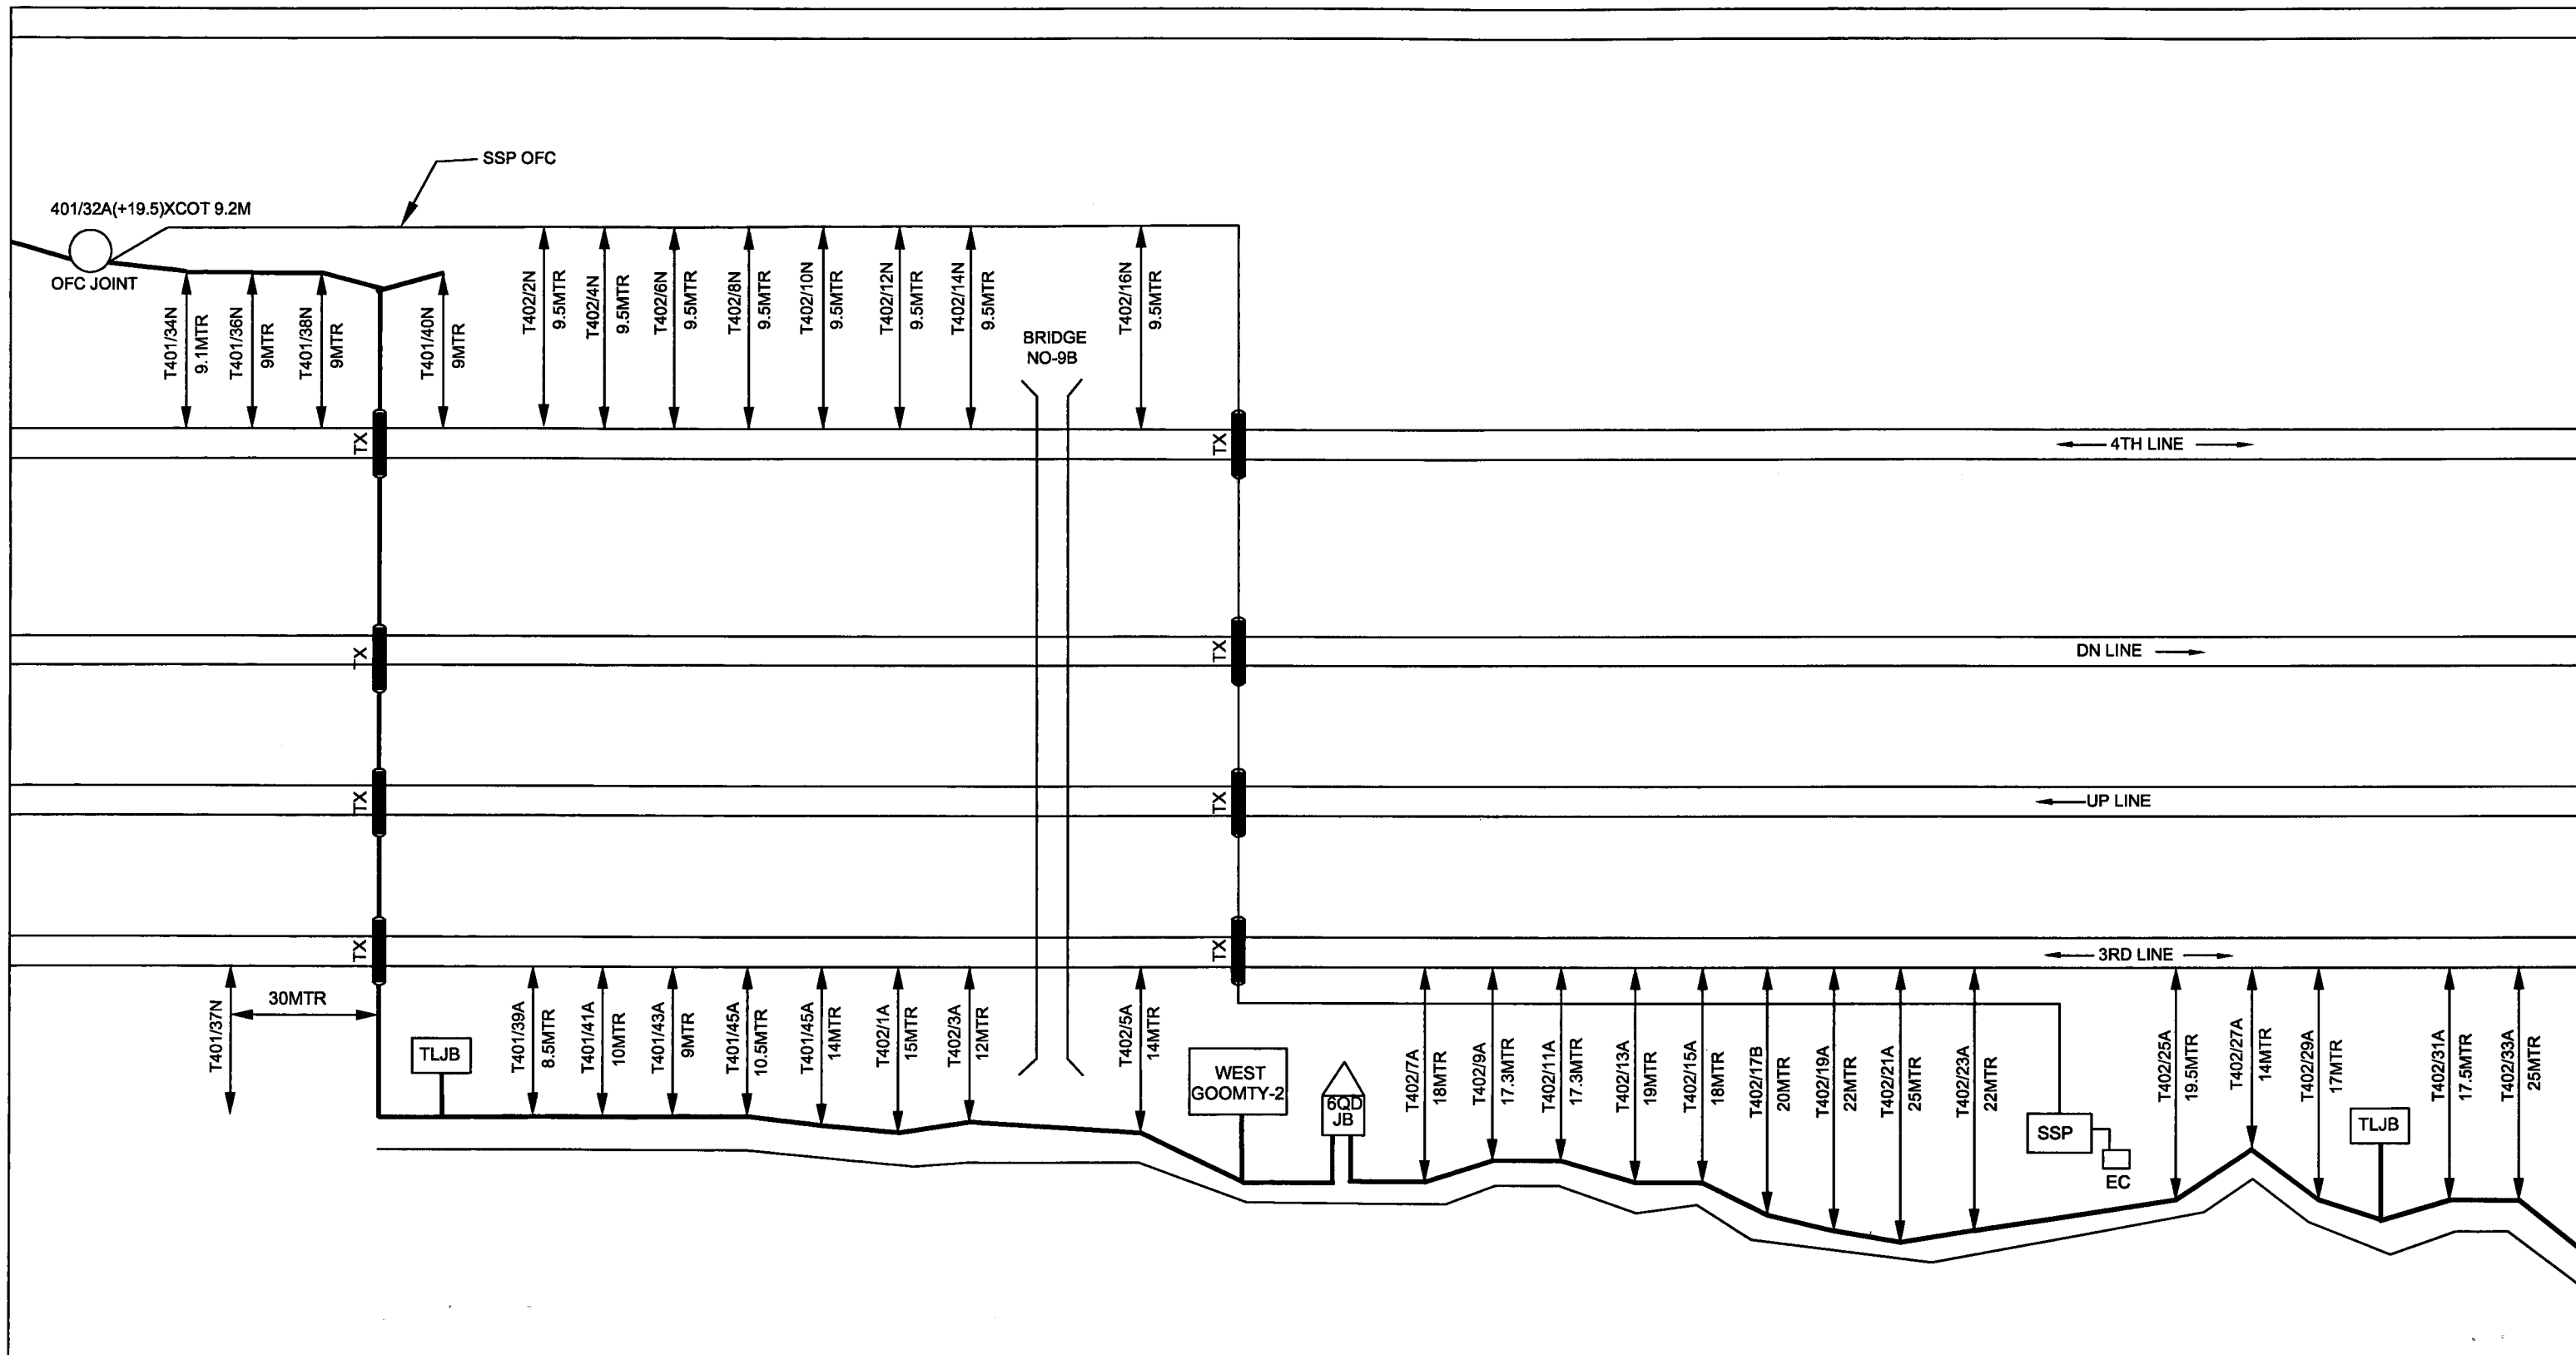

E.Co.R.	SCALE	CHECKED		APPROVED	CABLE ROUTE PLAN	SALAGAON - CHARBATIA SEC.	DRG.No.
	NOT TO SCALE	<i>[Signature]</i>	<i>[Signature]</i>	<i>[Signature]</i>			SI.
DIVN: KUR		SSE/TELE/CON/BBS	DSTE/CON/JJKR	DY-CSTE/CON/BBS			SHEET No.2/4

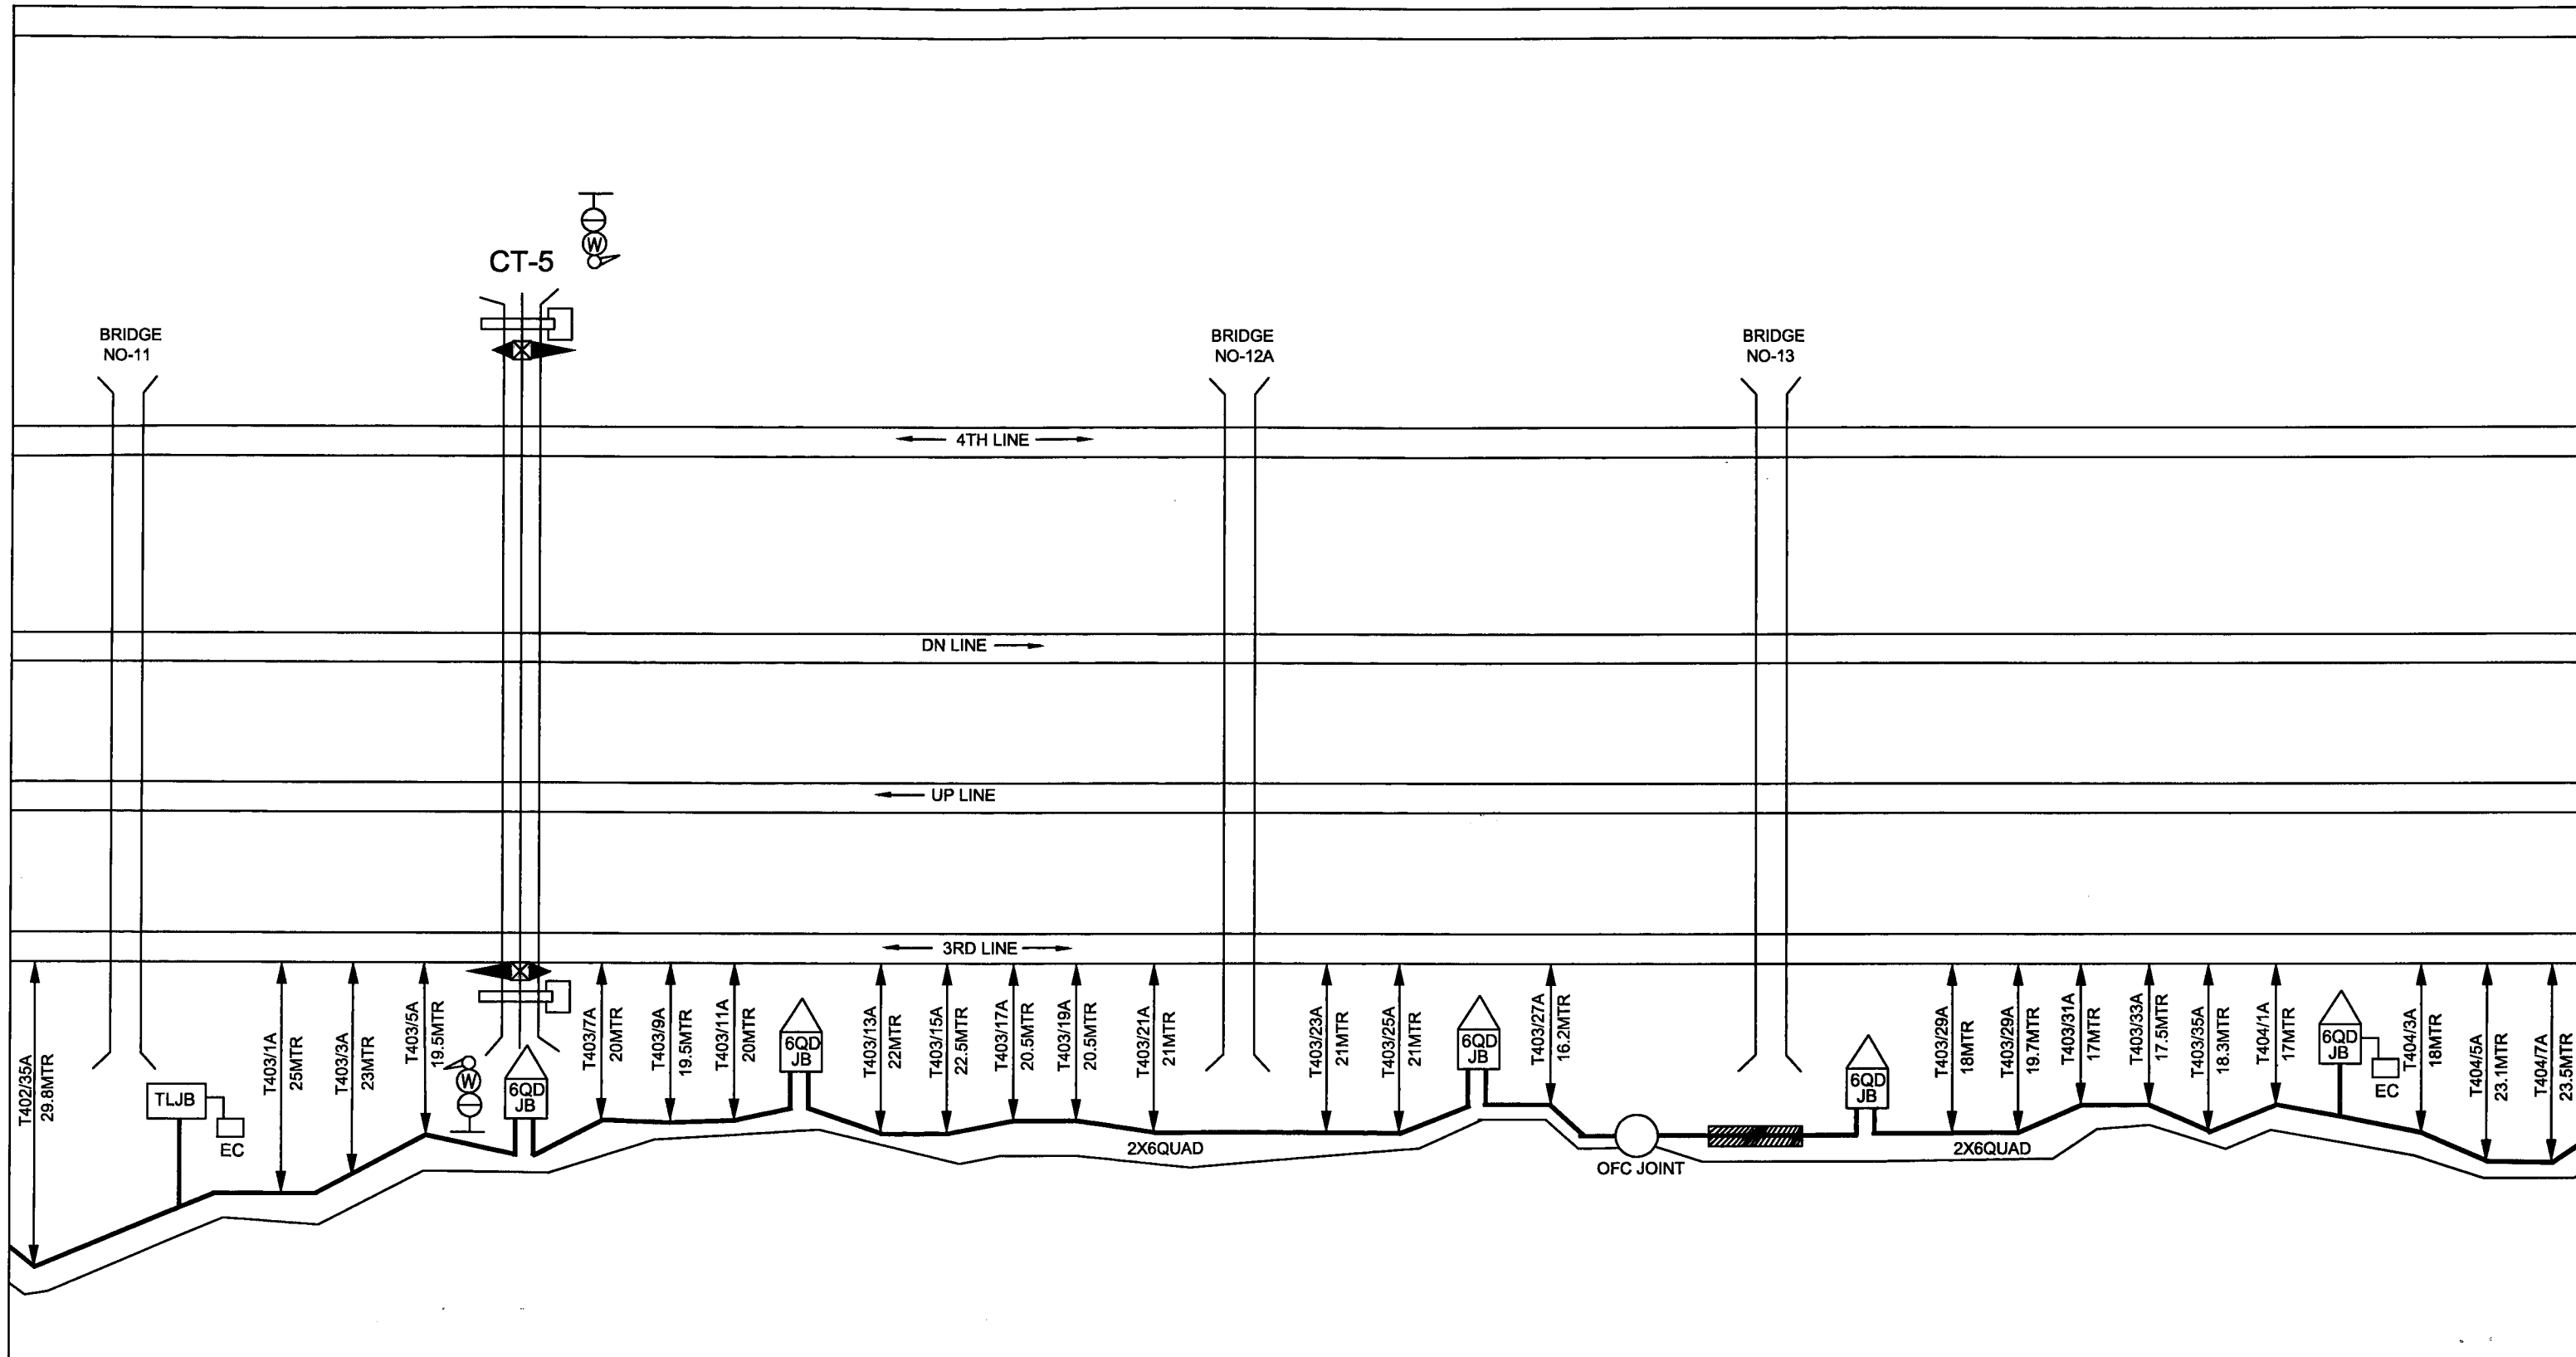

E.Co.R.	SCALE	CHECKED	APPROVED	CABLE ROUTE PLAN	SALAGAON - CHARBATIA SEC.	DRG.No.
	NOT TO SCALE	<i>Sud</i>	<i>D. 14.06.22</i>			<i>J. Shrivastava 18.6.22</i>
DIVN: KUR		SSE/TELE/CON/BBS	DSTE/CON/JJKR	DY-CSTE/CON/BBS		SHEET No.3/4

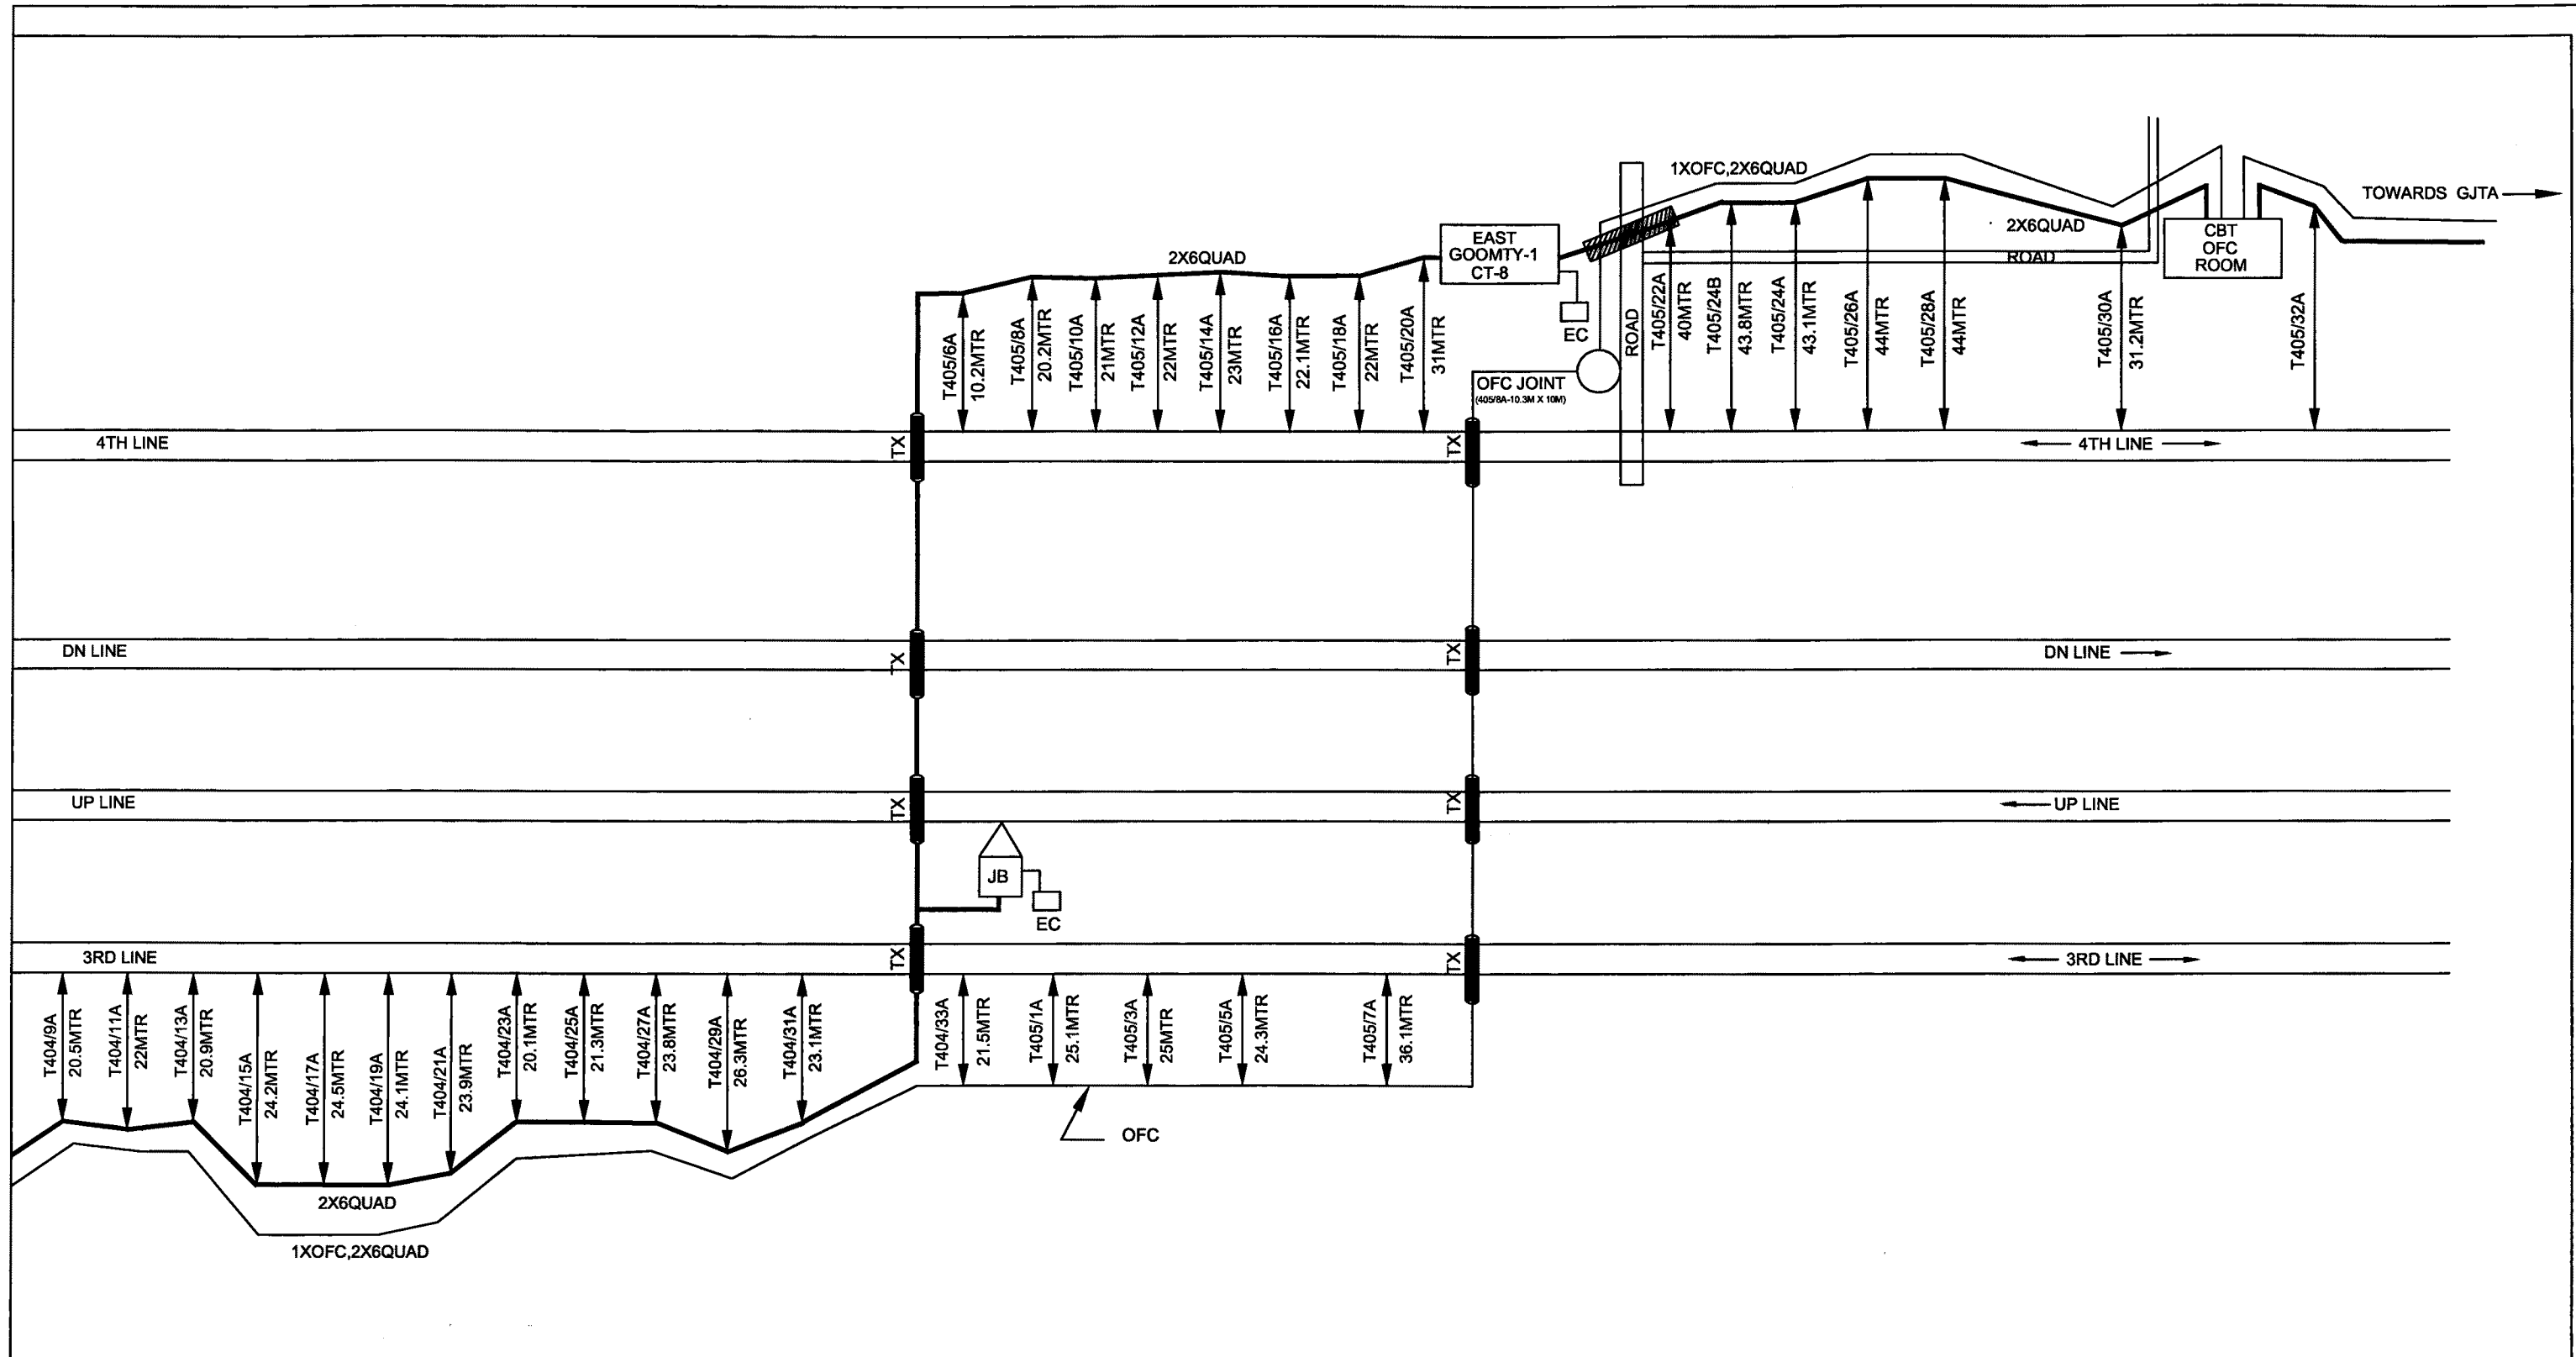

E.Co.R.	SCALE	CHECKED		APPROVED		CABLE ROUTE PLAN	SALAGAON - CHARBATIA SEC.	DRG.No.
	NOT TO SCALE	<i>Sau</i>	<i>D</i>	<i>J. Mis</i>	<i>18.6.22</i>			SI.
DIVN: KUR		SSE/TELE/CON/BBS	DSTE/CON/JJKR	DY-CSTE/CON/BBS				SHEET No.4/4