

KHURDA ROAD DIVISION

CABLE ROUTE PLAN OF SECTION


MAHIPUR-NUAGAON

SI 21381

MAHIPUR


TO NYGT

OFC ROOM
MAHIPUR

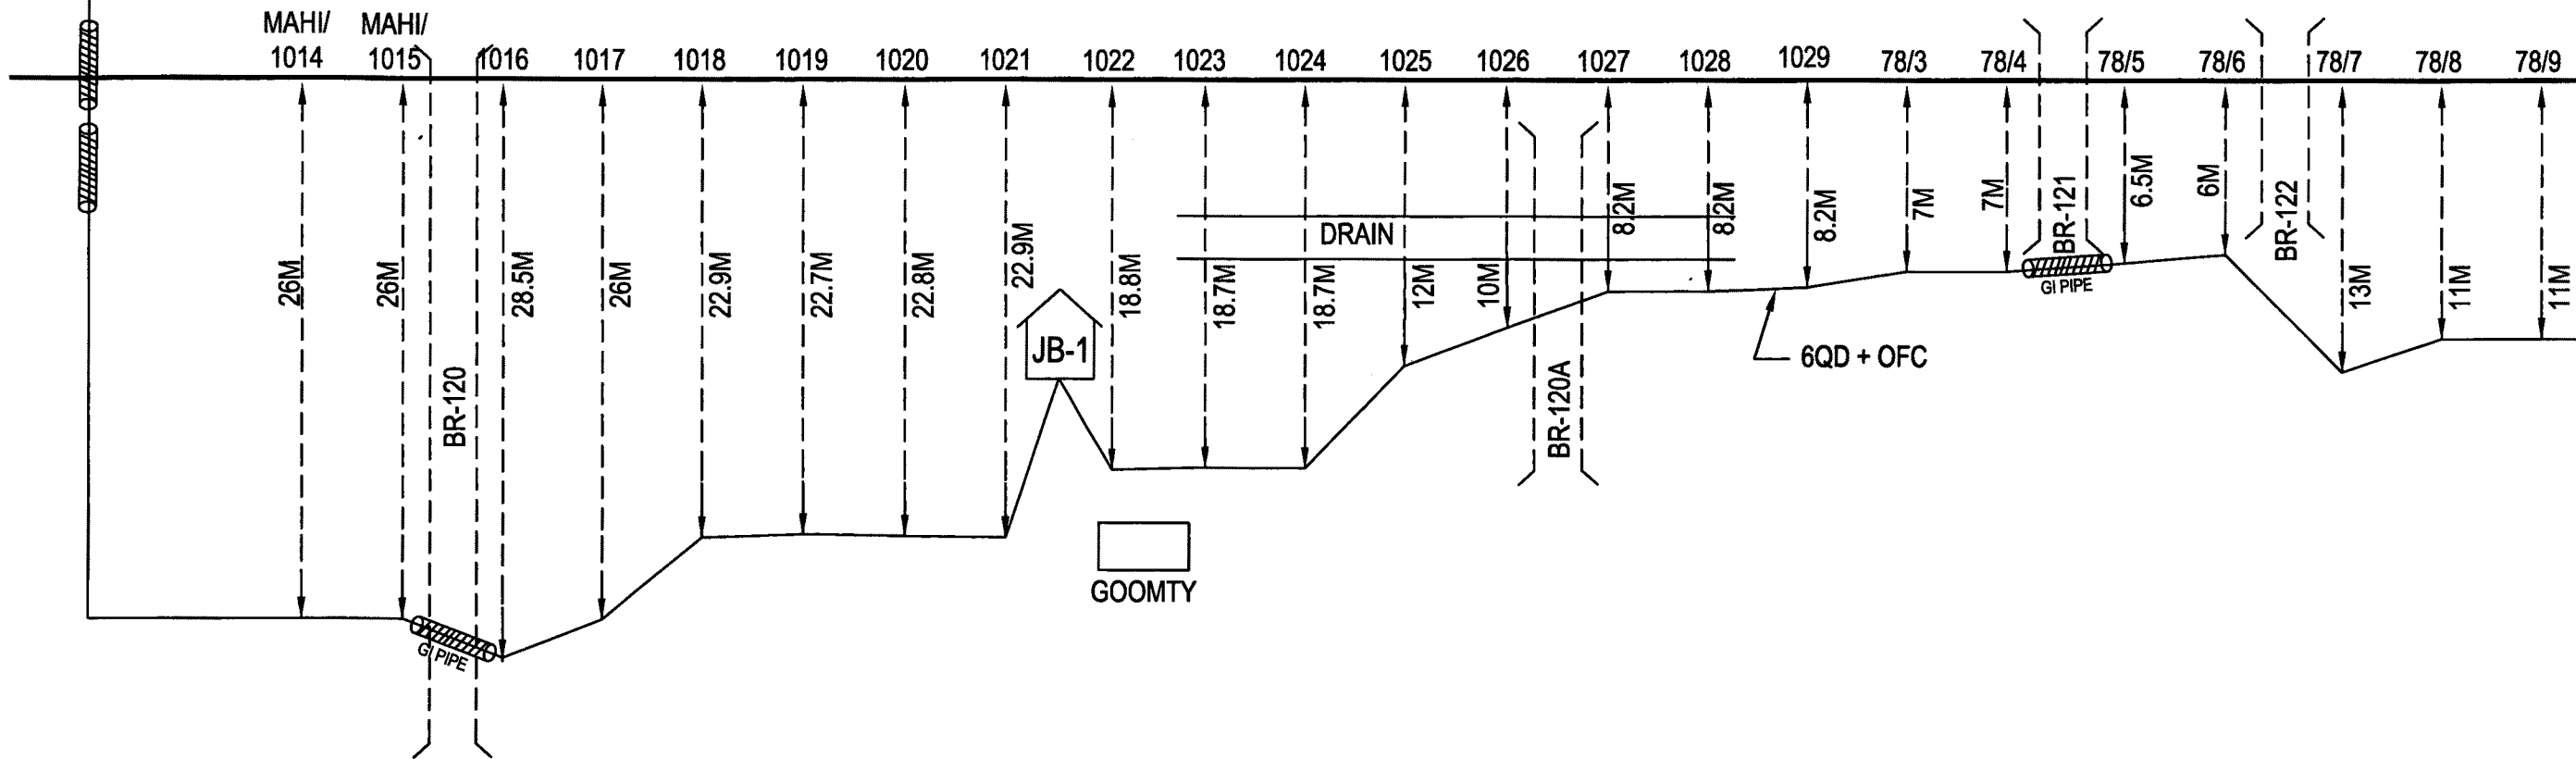


GOOMTY

| | | | | | | | |
|-----------|--------------|------------------|---------------|-----------------|------------------|------------------------|---------------|
| E.Co.R. | SCALE | CHECKED | | APPROVED | CABLE ROUTE PLAN | MAHIPUR - NUAGAON SEC. | DRG.No. |
| | NOT TO SCALE | | 10.06.22 | 10.6.22 | | | SI.21381 |
| DIVN: KUR | | SSE/TELE/CON/BBS | DSTE/CON/JJKR | DY-CSTE/CON/BBS | | | SHEET No.1/11 |

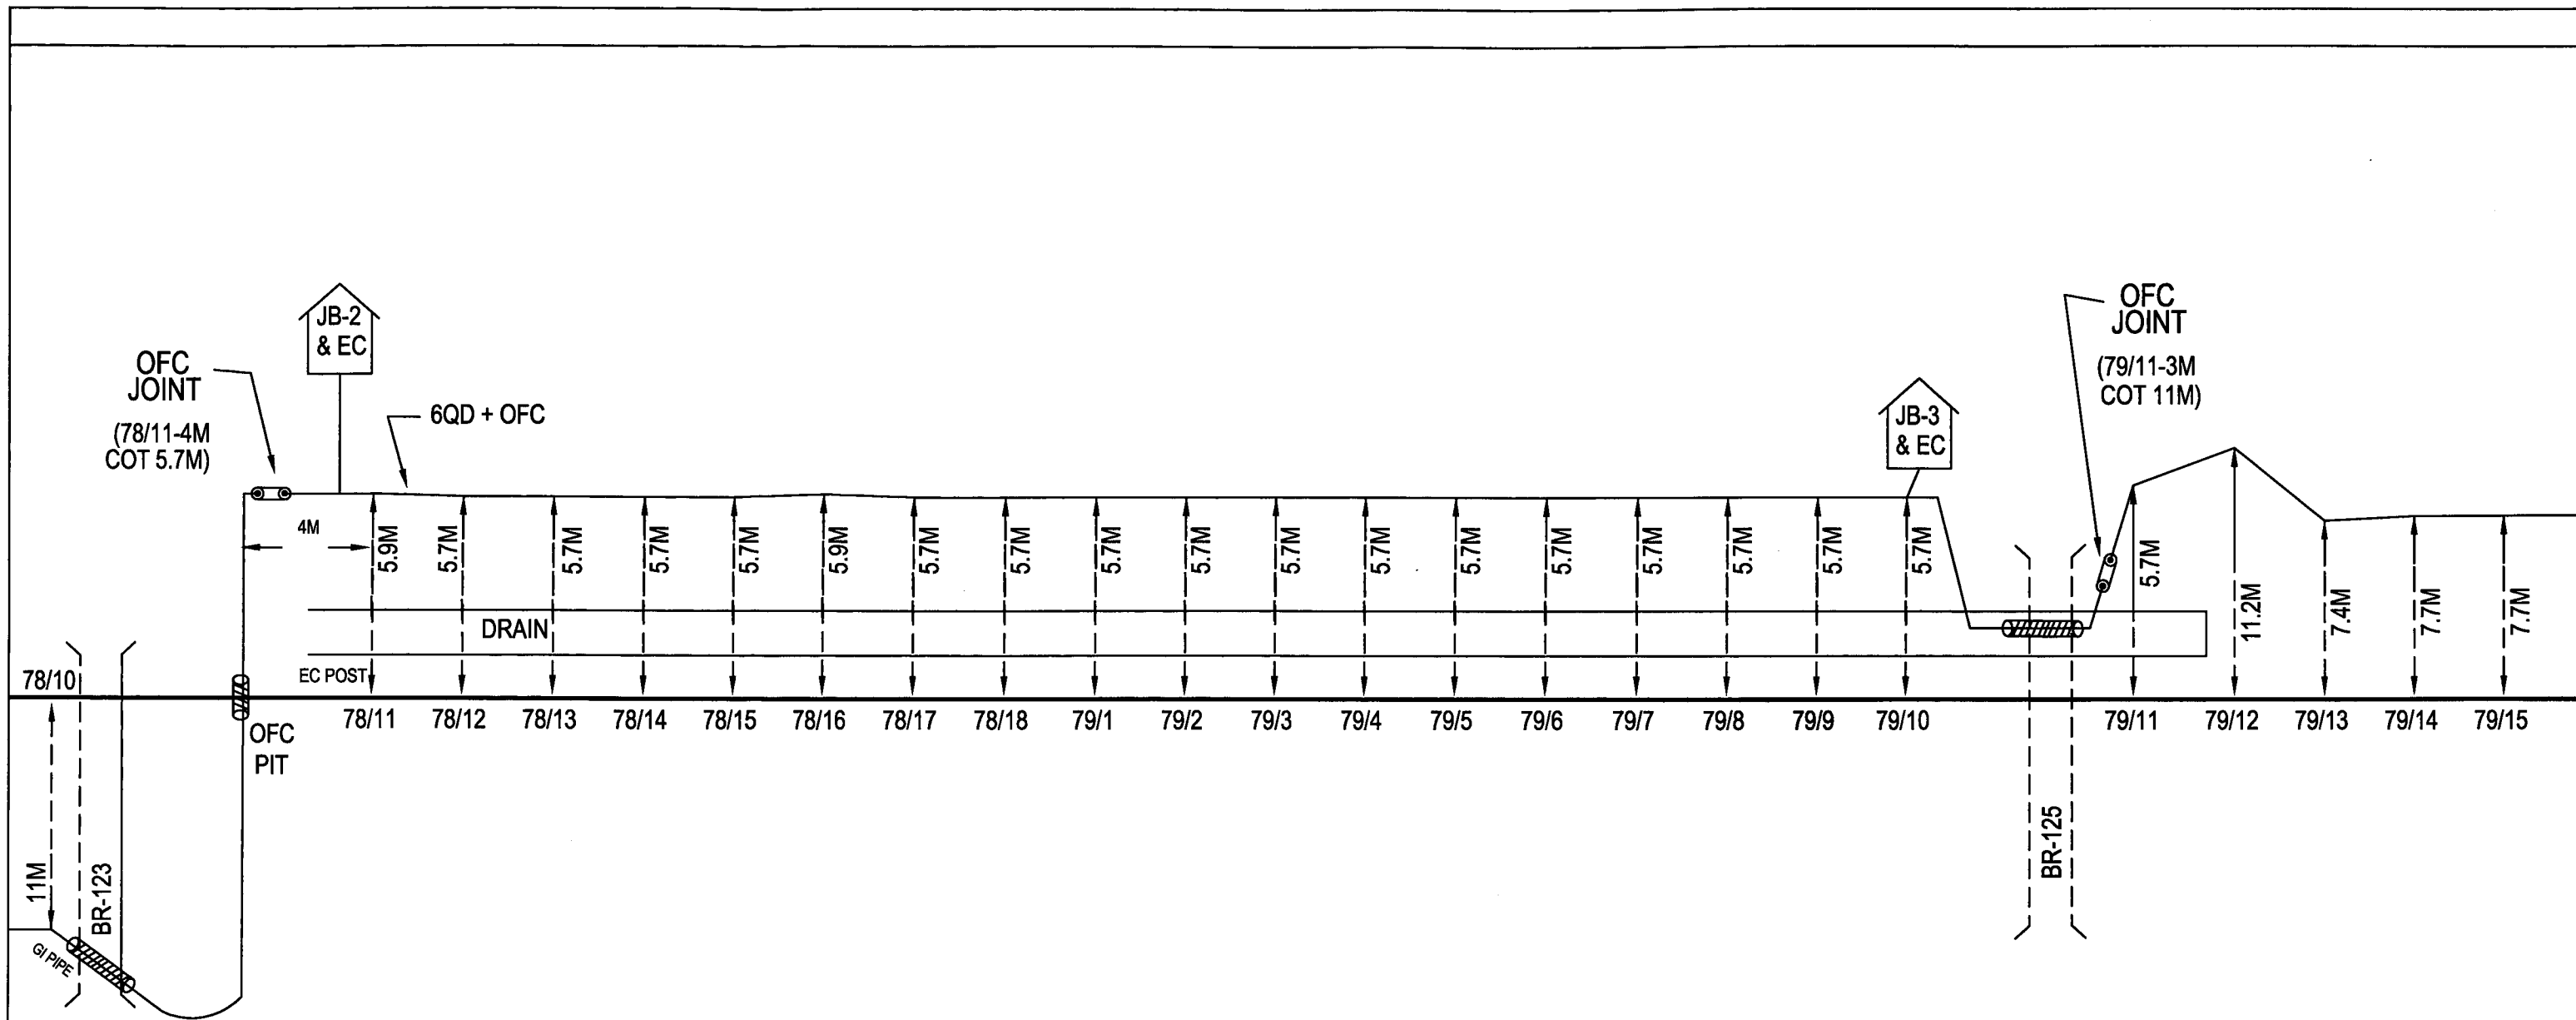


| | | | | | | | |
|-----------|--------------|--------------------|--------------------------------|-------------------------------|------------------|------------------------|---------------|
| E.Co.R. | SCALE | CHECKED | | APPROVED | CABLE ROUTE PLAN | MAHIPUR - NUAGAON SEC. | DRG.No. |
| | NOT TO SCALE | <i>[Signature]</i> | <i>[Signature]</i> 10.06.22 | <i>[Signature]</i> 10.6.22 | | | SI.21381 |
| DIVN: KUR | | SSE/TELE/CON/BBS | DSTE/CON/JJKR | DY-CSTE/CON/BBS | | | SHEET No.2/11 |

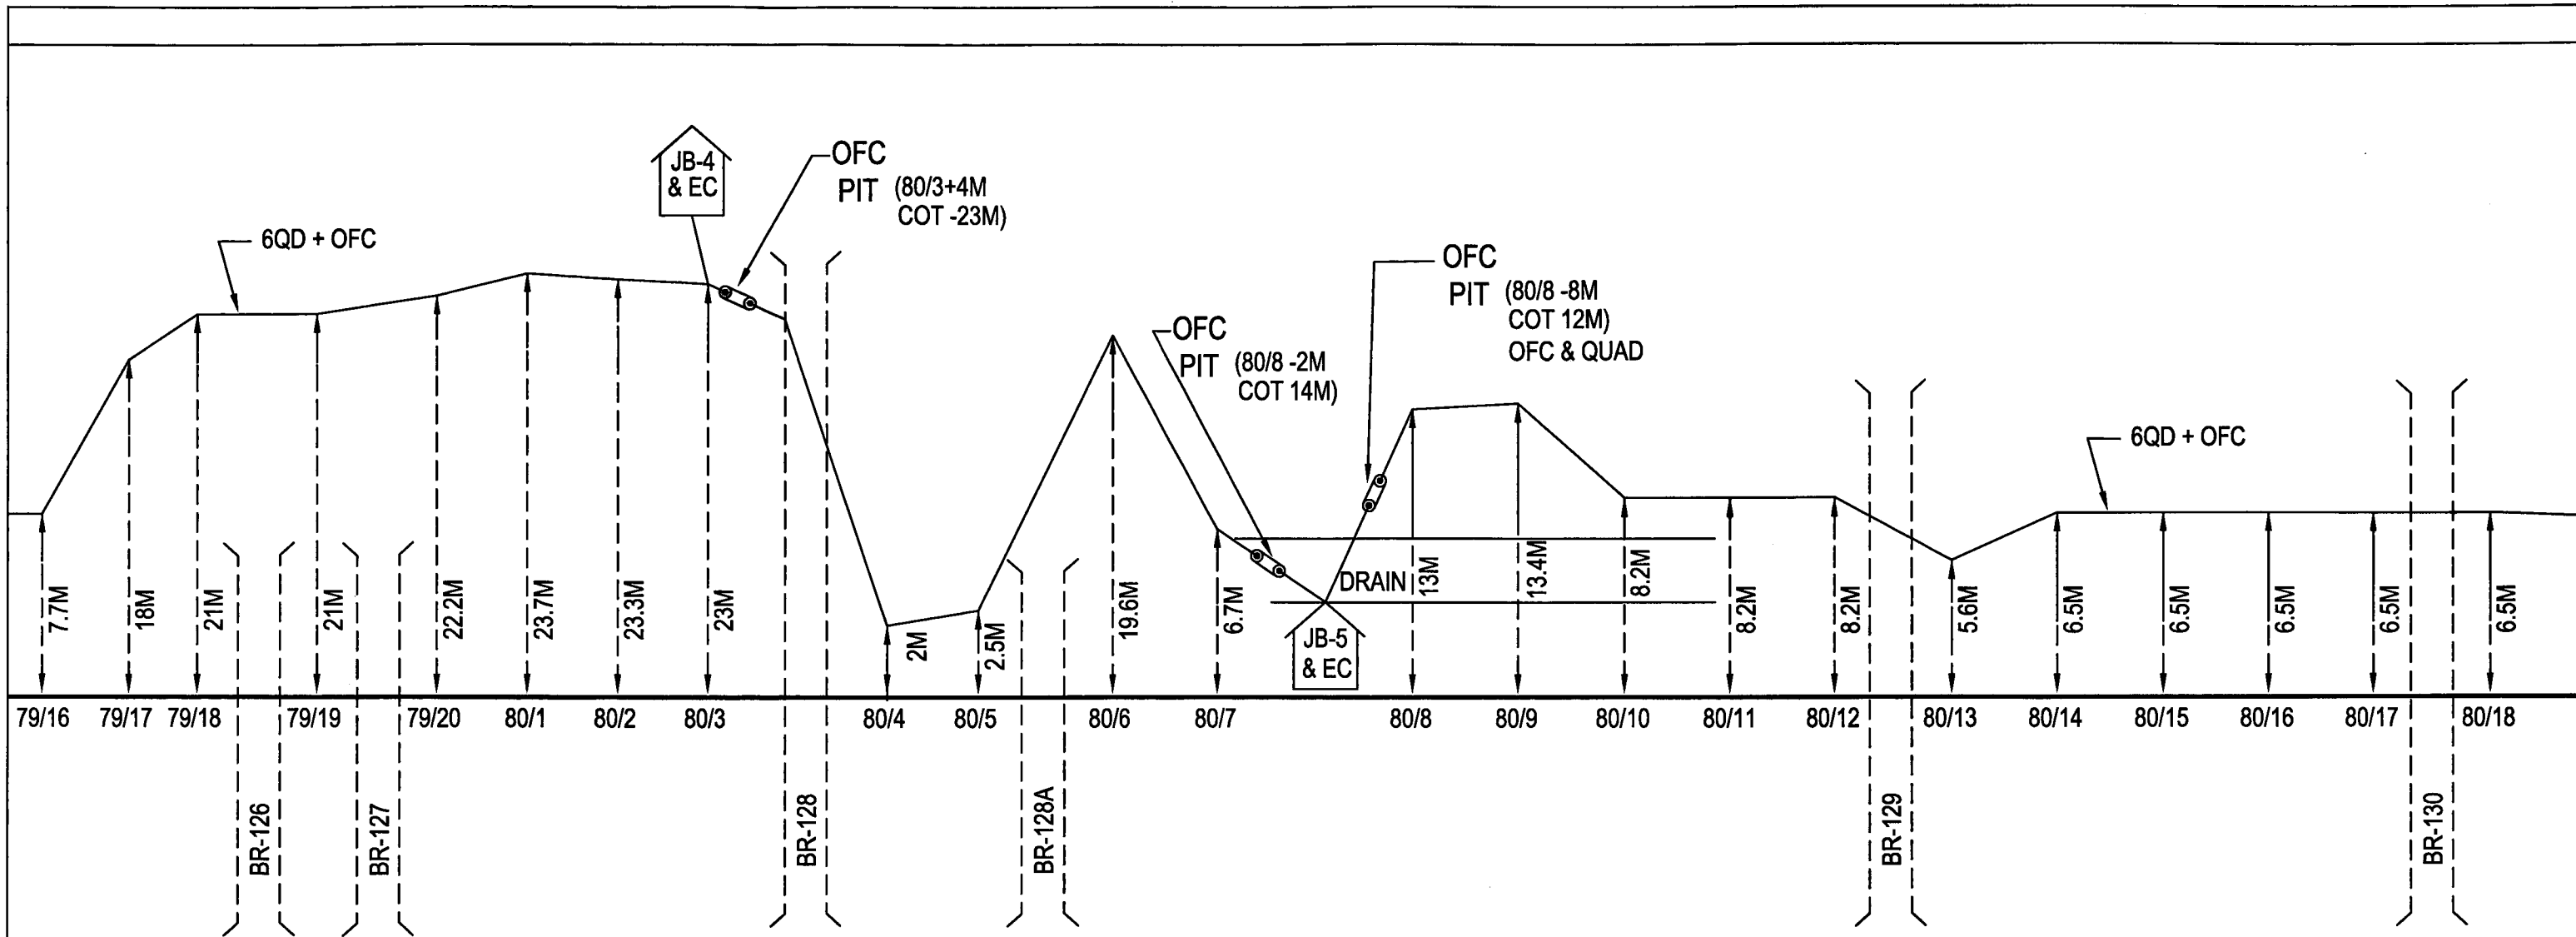


| | | | | | | | |
|-----------|--------------|--------------------|--------------------------------|-------------------------------|------------------|------------------------|---------------|
| E.Co.R. | SCALE | CHECKED | | APPROVED | CABLE ROUTE PLAN | MAHIPUR - NUAGAON SEC. | DRG.No. |
| | NOT TO SCALE | <i>[Signature]</i> | <i>[Signature]</i> 10.06.22 | <i>[Signature]</i> 10.6.22 | | | SI.21381 |
| DIVN: KUR | | SSE/TELE/CON/BBS | DSTE/CON/JJKR | DY-CSTE/CON/BBS | | | SHEET No.3/11 |

CABLE ROUTE PLAN MAHIPUR - NUAGAON SEC.

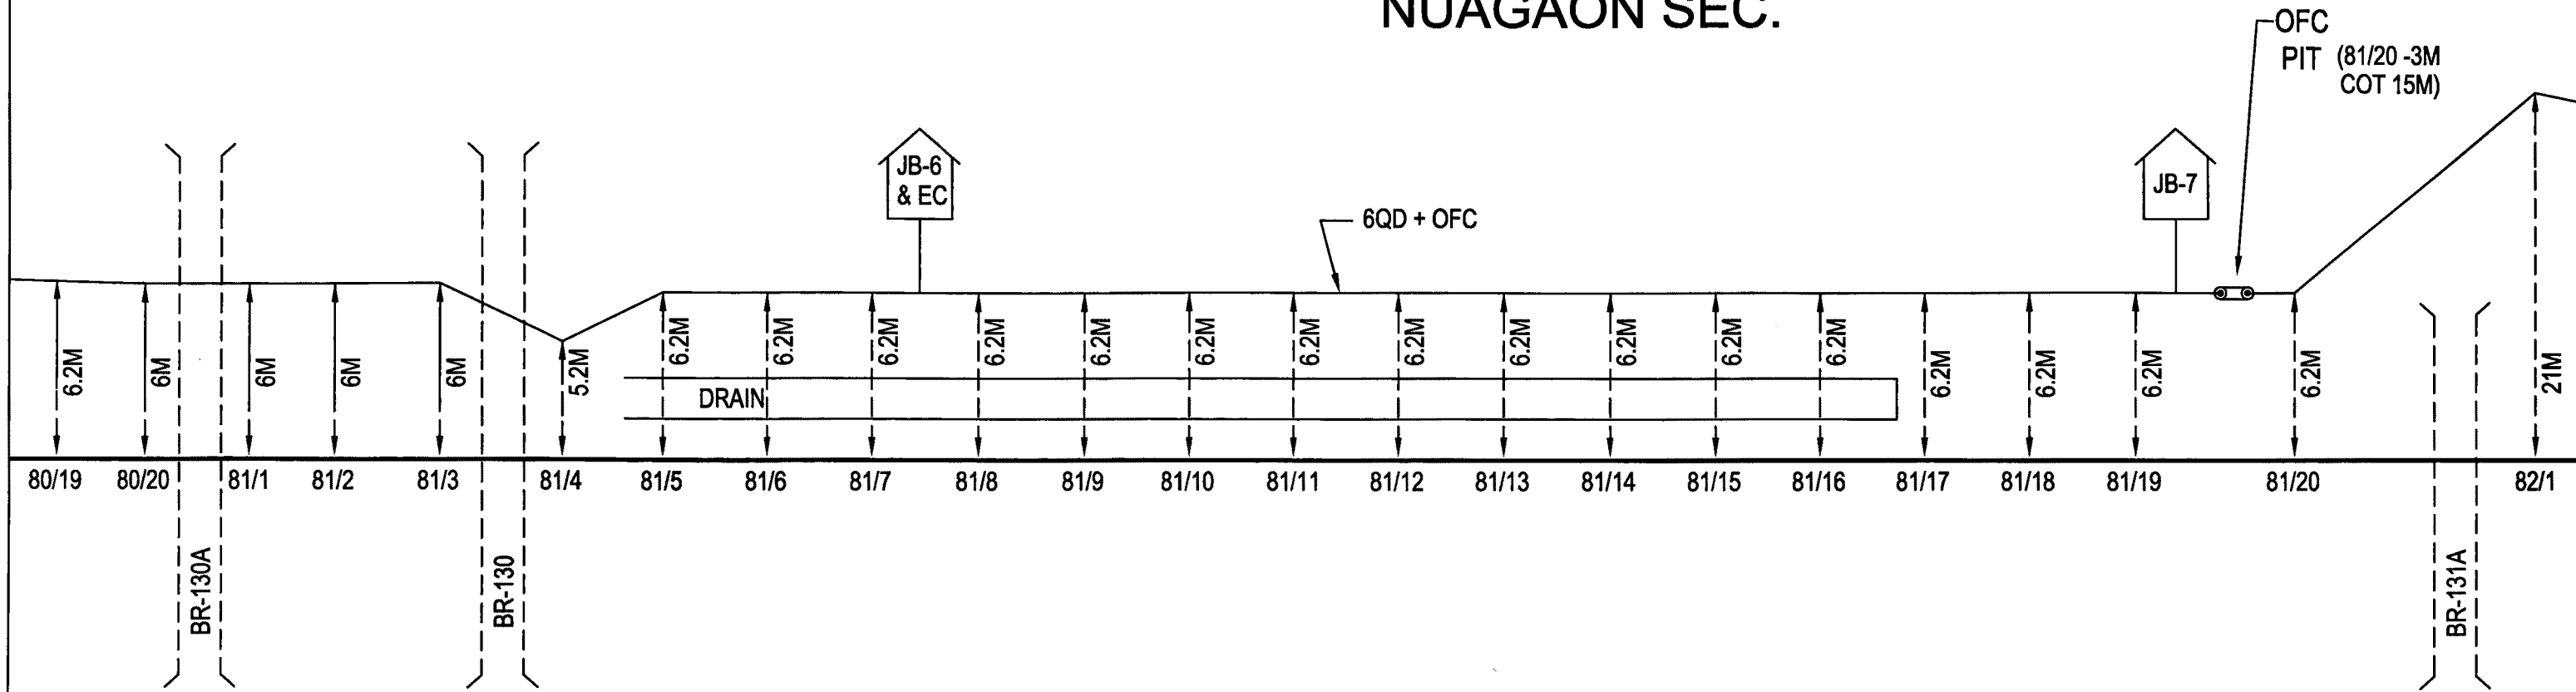


| | | | | | | | | |
|----------------|--------------------|--------------------|--------------------------------|-------------------------------|-----------------|-----------------------------|-----------------------------------|---------|
| E.Co.R. | SCALE | CHECKED | | APPROVED | | CABLE ROUTE PLAN | MAHIPUR - NUAGAON SEC. | DRG.No. |
| | NOT TO SCALE | <i>[Signature]</i> | <i>[Signature]</i> 10.06.22 | <i>[Signature]</i> 10-6-22 | SI.21381 | | | |
| DIVN: KUR | | SSE/TELE/CON/BBS | DSTE/CON/JJKR | DY-CSTE/CON/BBS | | | SHEET No.4/11 | |

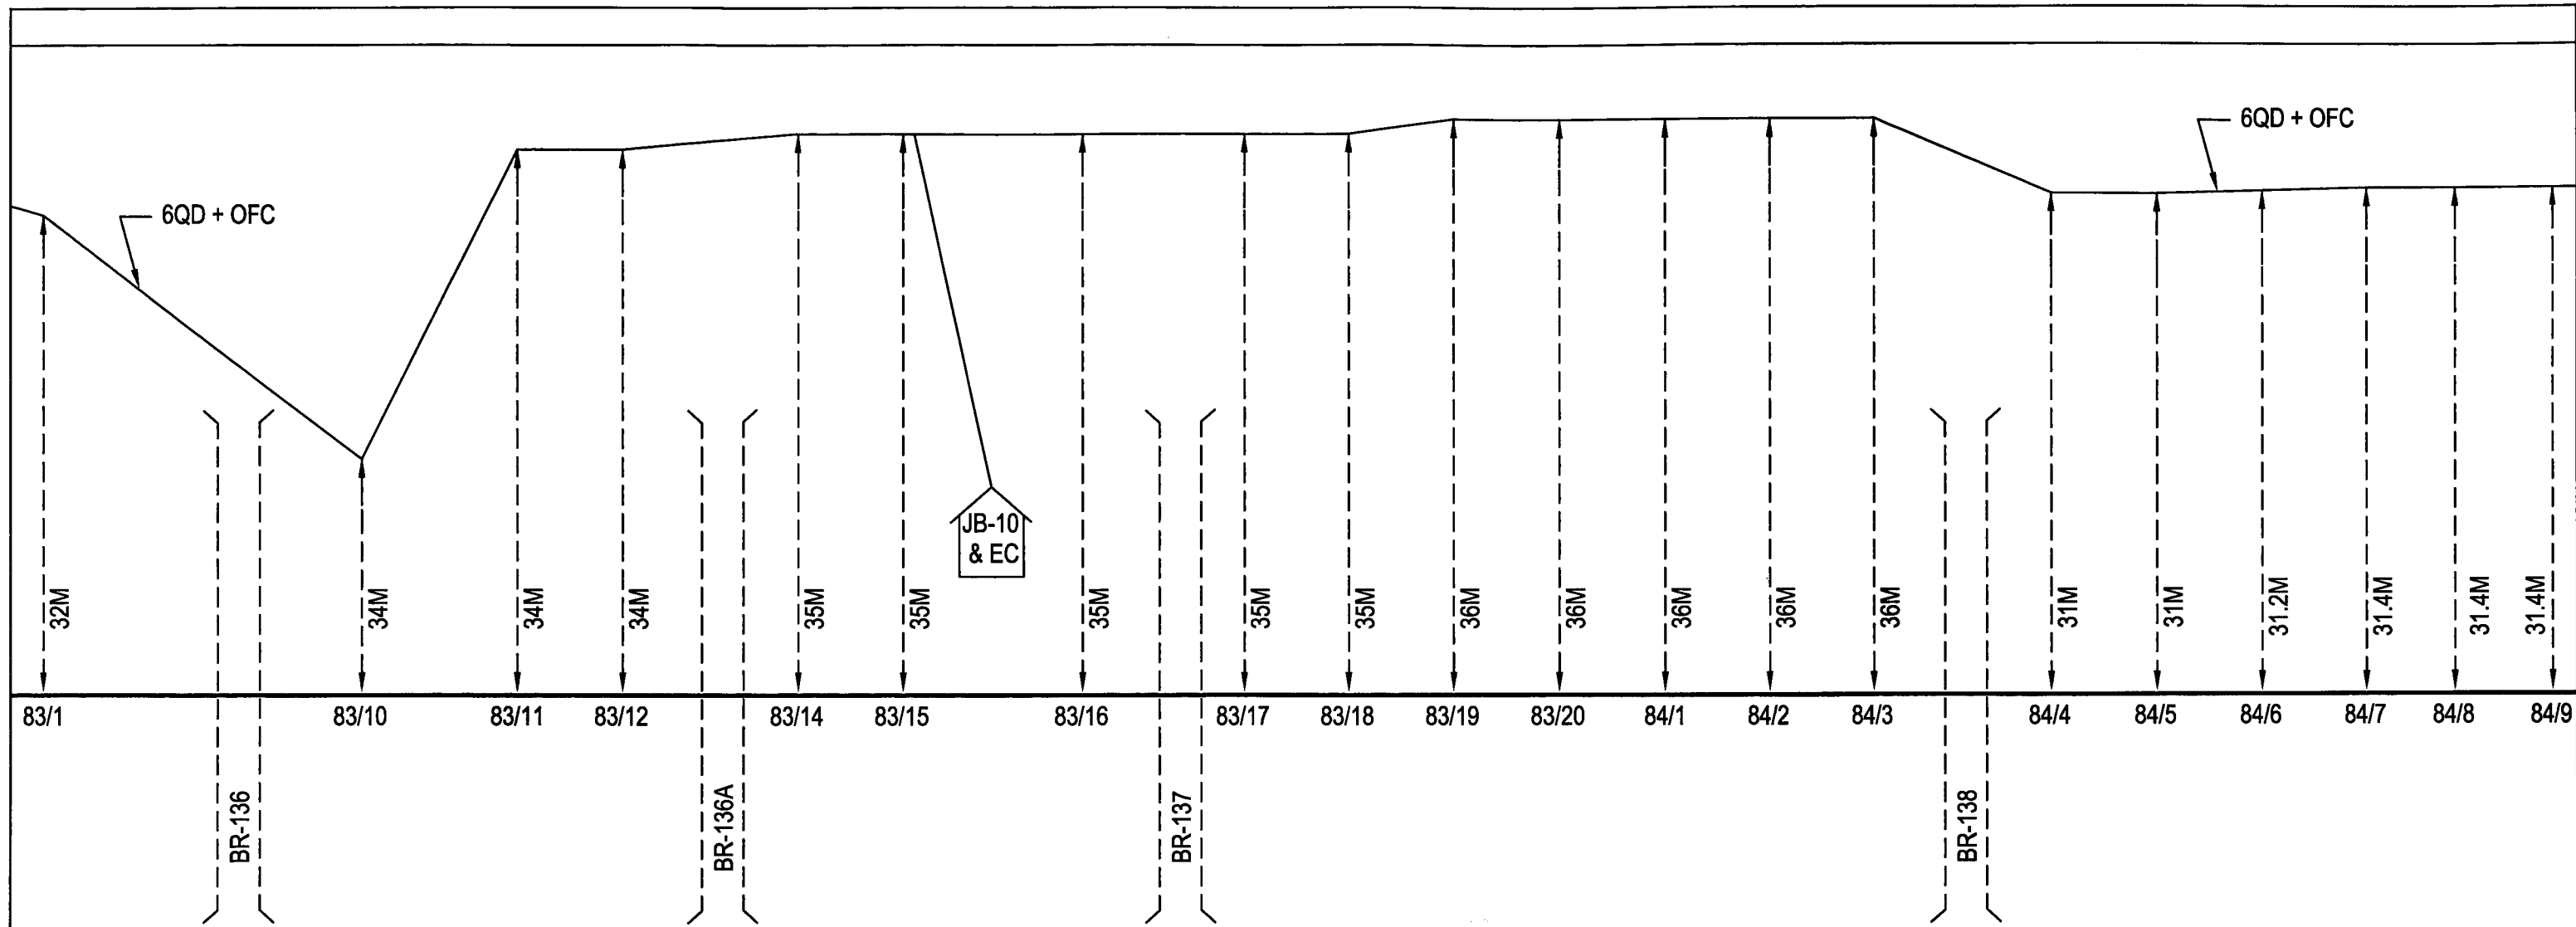


| | | | | | | | | |
|----------------|--------------------|------------------|--------------------------------|-------------------------------|-----------------|-----------------------------|-----------------------------------|---------|
| E.Co.R. | SCALE | CHECKED | | APPROVED | | CABLE ROUTE PLAN | MAHIPUR - NUAGAON SEC. | DRG.No. |
| | NOT TO SCALE | <i>San</i> | <i>[Signature]</i> 10.06.22 | <i>[Signature]</i> 10-6-22 | SI.21381 | | | |
| DIVN: KUR | | SSE/TELE/CON/BBS | DSTE/CON/JJKR | DY-CSTE/CON/BBS | | | SHEET No.6/11 | |


CABLE ROUTE PLAN MAHIPUR - NUAGAON SEC.

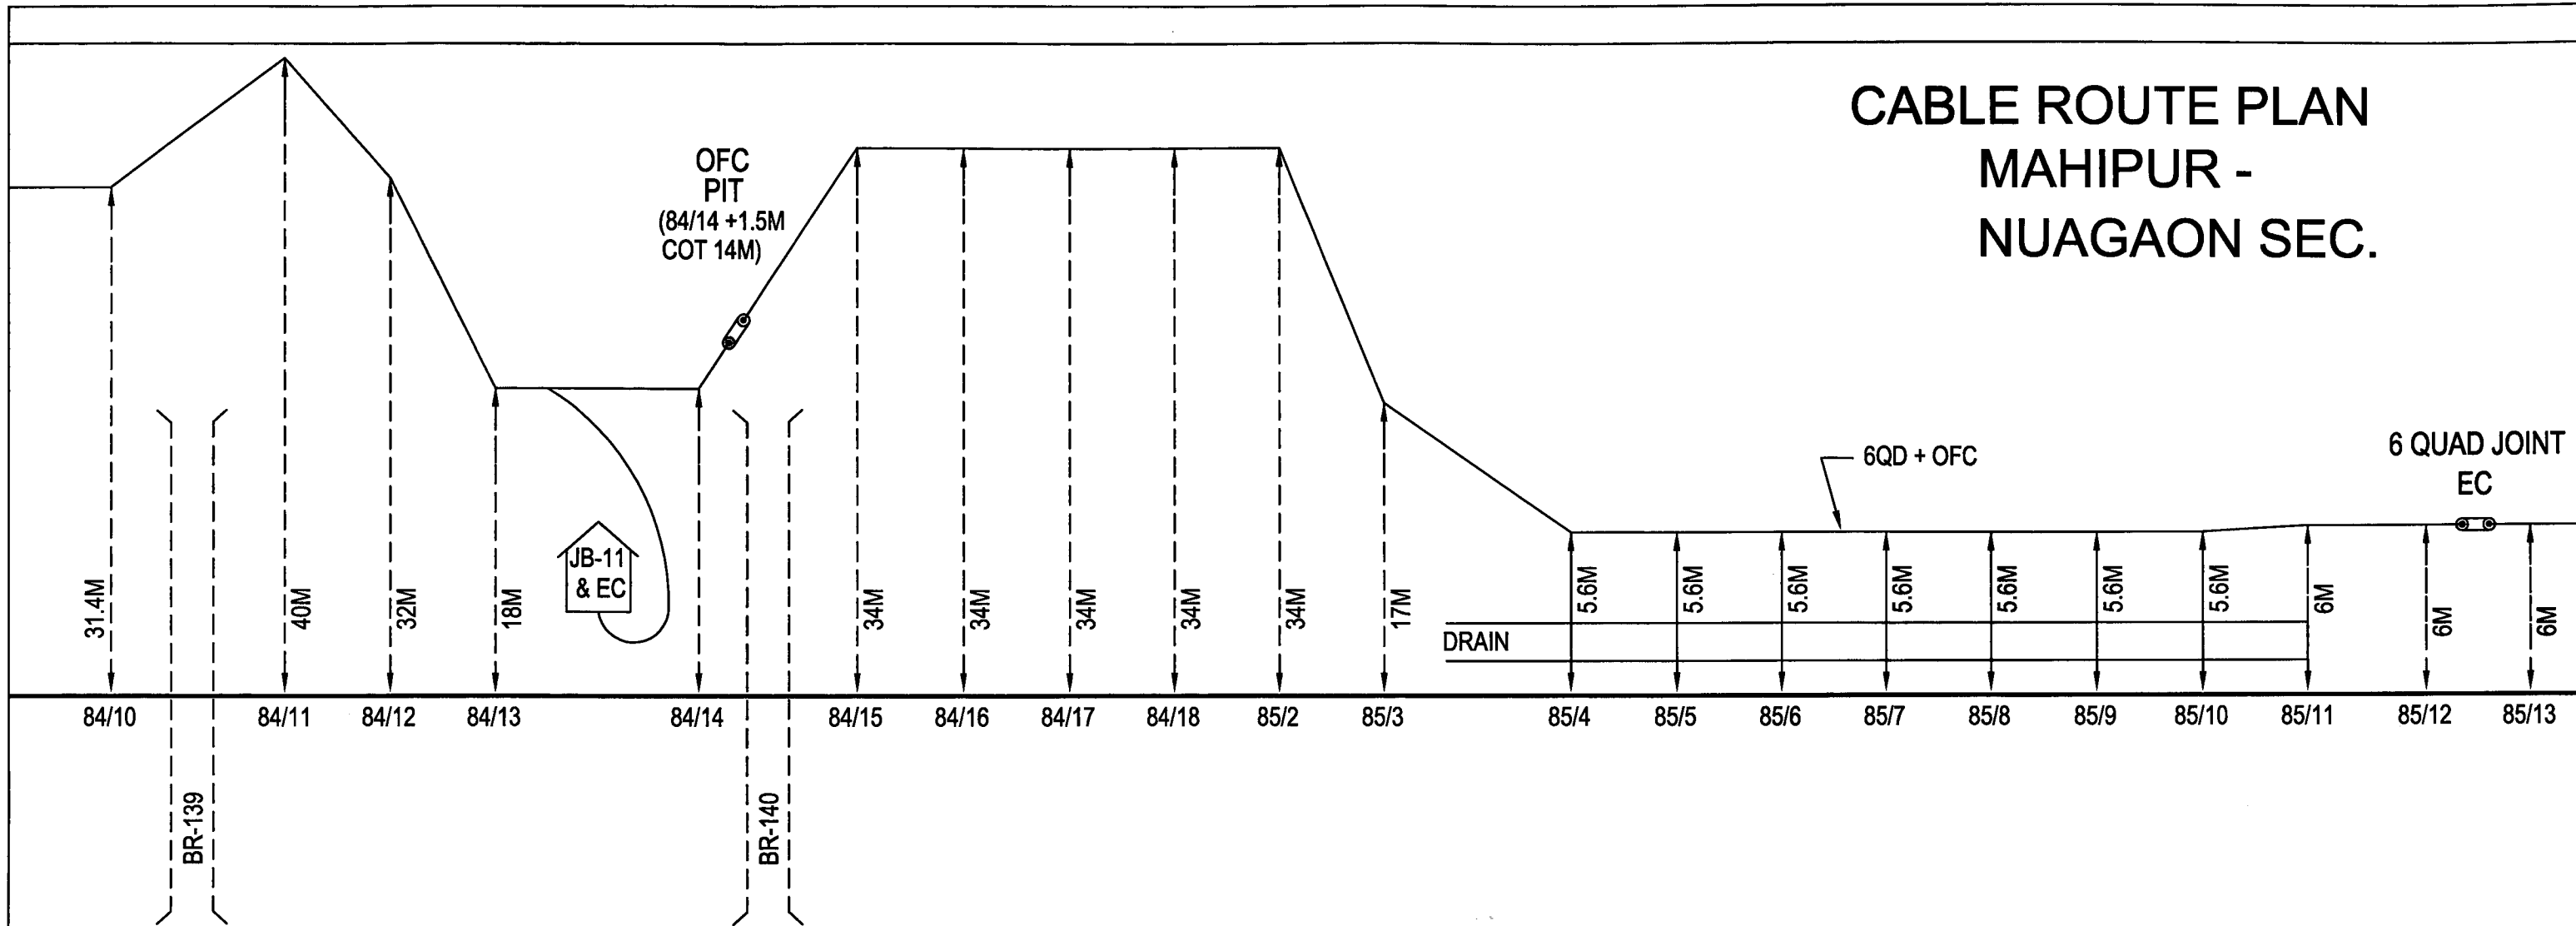


| | | | | | | | | |
|----------------|--------------------|------------------|---------------|-------------|-----------------|-----------------------------|-----------------------------------|-----------------|
| E.Co.R. | SCALE | CHECKED | | APPROVED | | CABLE ROUTE PLAN | MAHIPUR - NUAGAON SEC. | DRG.No. |
| | NOT TO SCALE | | 10.06.22 | 10.6.22 | DY-CSTE/CON/BBS | | | SI.21381 |
| DIVN: KUR | | SSE/TELE/CON/BBS | DSTE/CON/JJKR | | | | | SHEET No.7/11 |

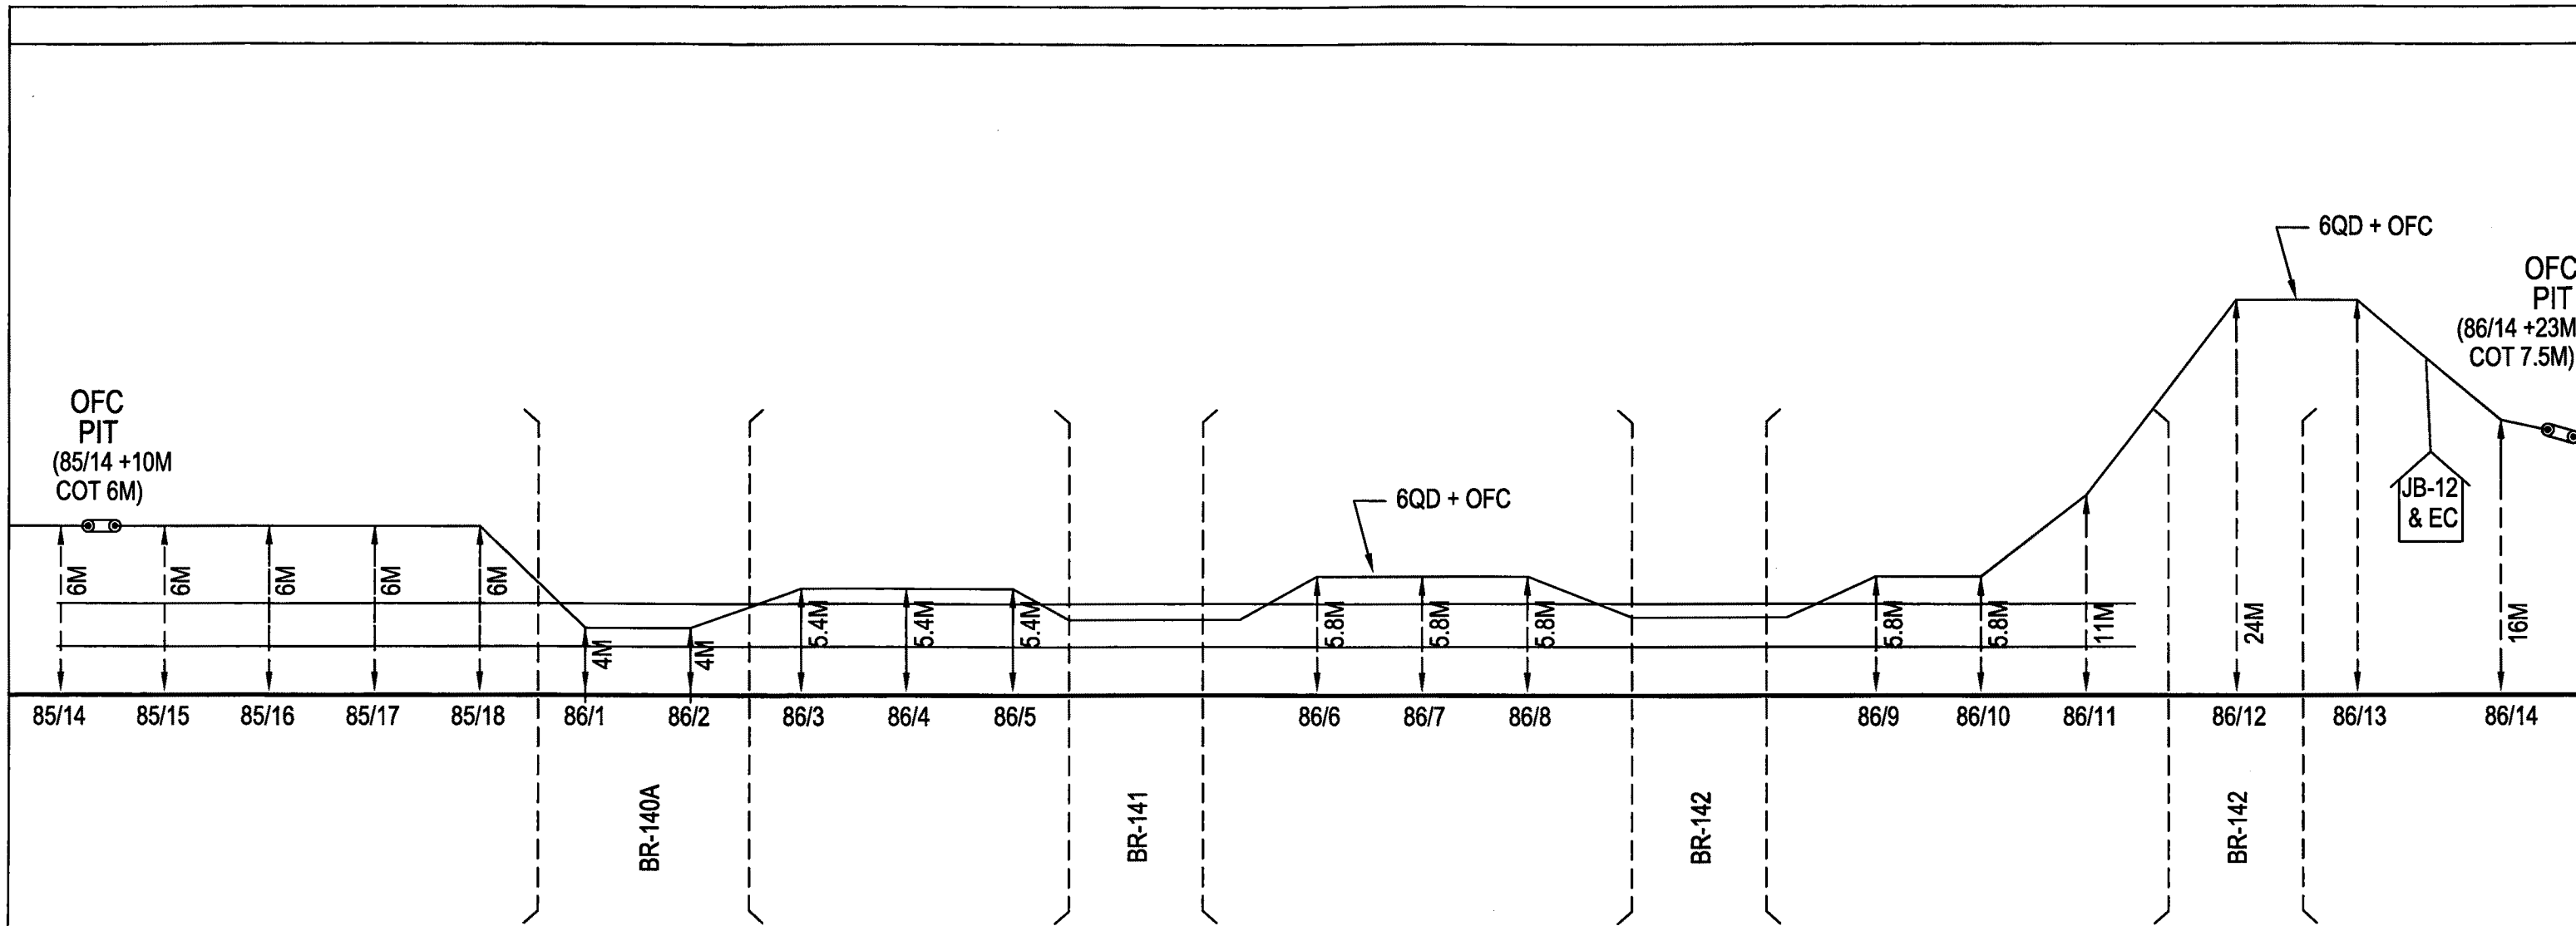


| | | | | | | | |
|-----------|--------------|--------------------|--------------------------------|-------------------------------|------------------|------------------------|---------------|
| E.Co.R. | SCALE | CHECKED | | APPROVED | CABLE ROUTE PLAN | MAHIPUR - NUAGAON SEC. | DRG.No. |
| | NOT TO SCALE | <i>[Signature]</i> | <i>[Signature]</i> 10.06.22 | <i>[Signature]</i> 10.6.22 | | | SI.21381 |
| DIVN: KUR | | SSE/TELE/CON/BBS | DSTE/CON/JJKR | DY-CSTE/CON/BBS | | | SHEET No.8/11 |

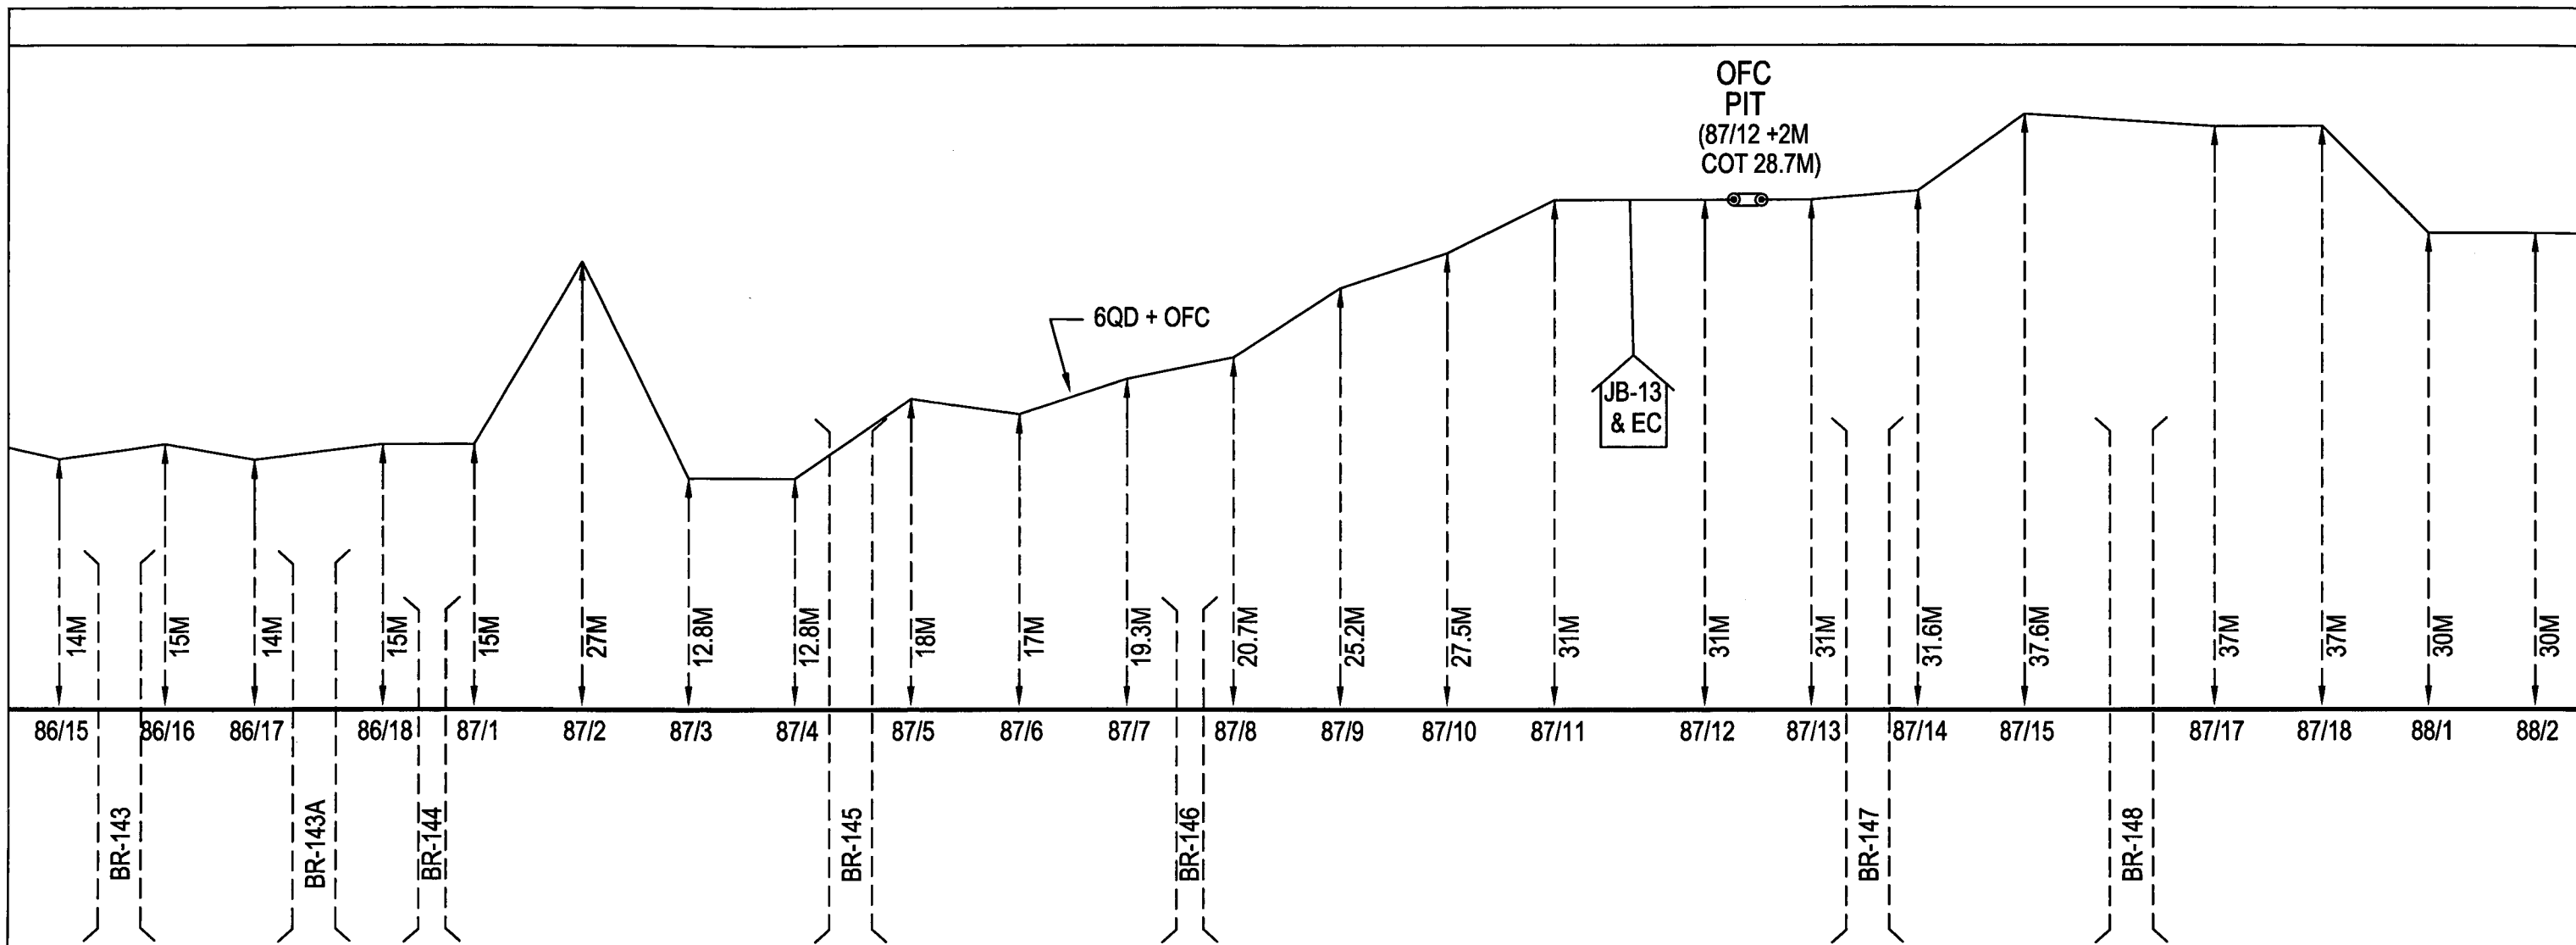


| | | | | | | | | |
|----------------|--------------|--------------------|--------------------------------|-------------------------------|------------------|-------------------------|-------------------------------|---------------|
| E.Co.R. | SCALE | CHECKED | | APPROVED | | CABLE ROUTE PLAN | MAHIPUR - NUAGAON SEC. | DRG.No. |
| | NOT TO SCALE | <i>[Signature]</i> | <i>[Signature]</i> 10.06.22 | <i>[Signature]</i> 10.6.22 | SSE/TELE/CON/BBS | | | DSTE/CON/JJKR |
| DIVN: KUR | | | | | | | | SHEET No.9/11 |

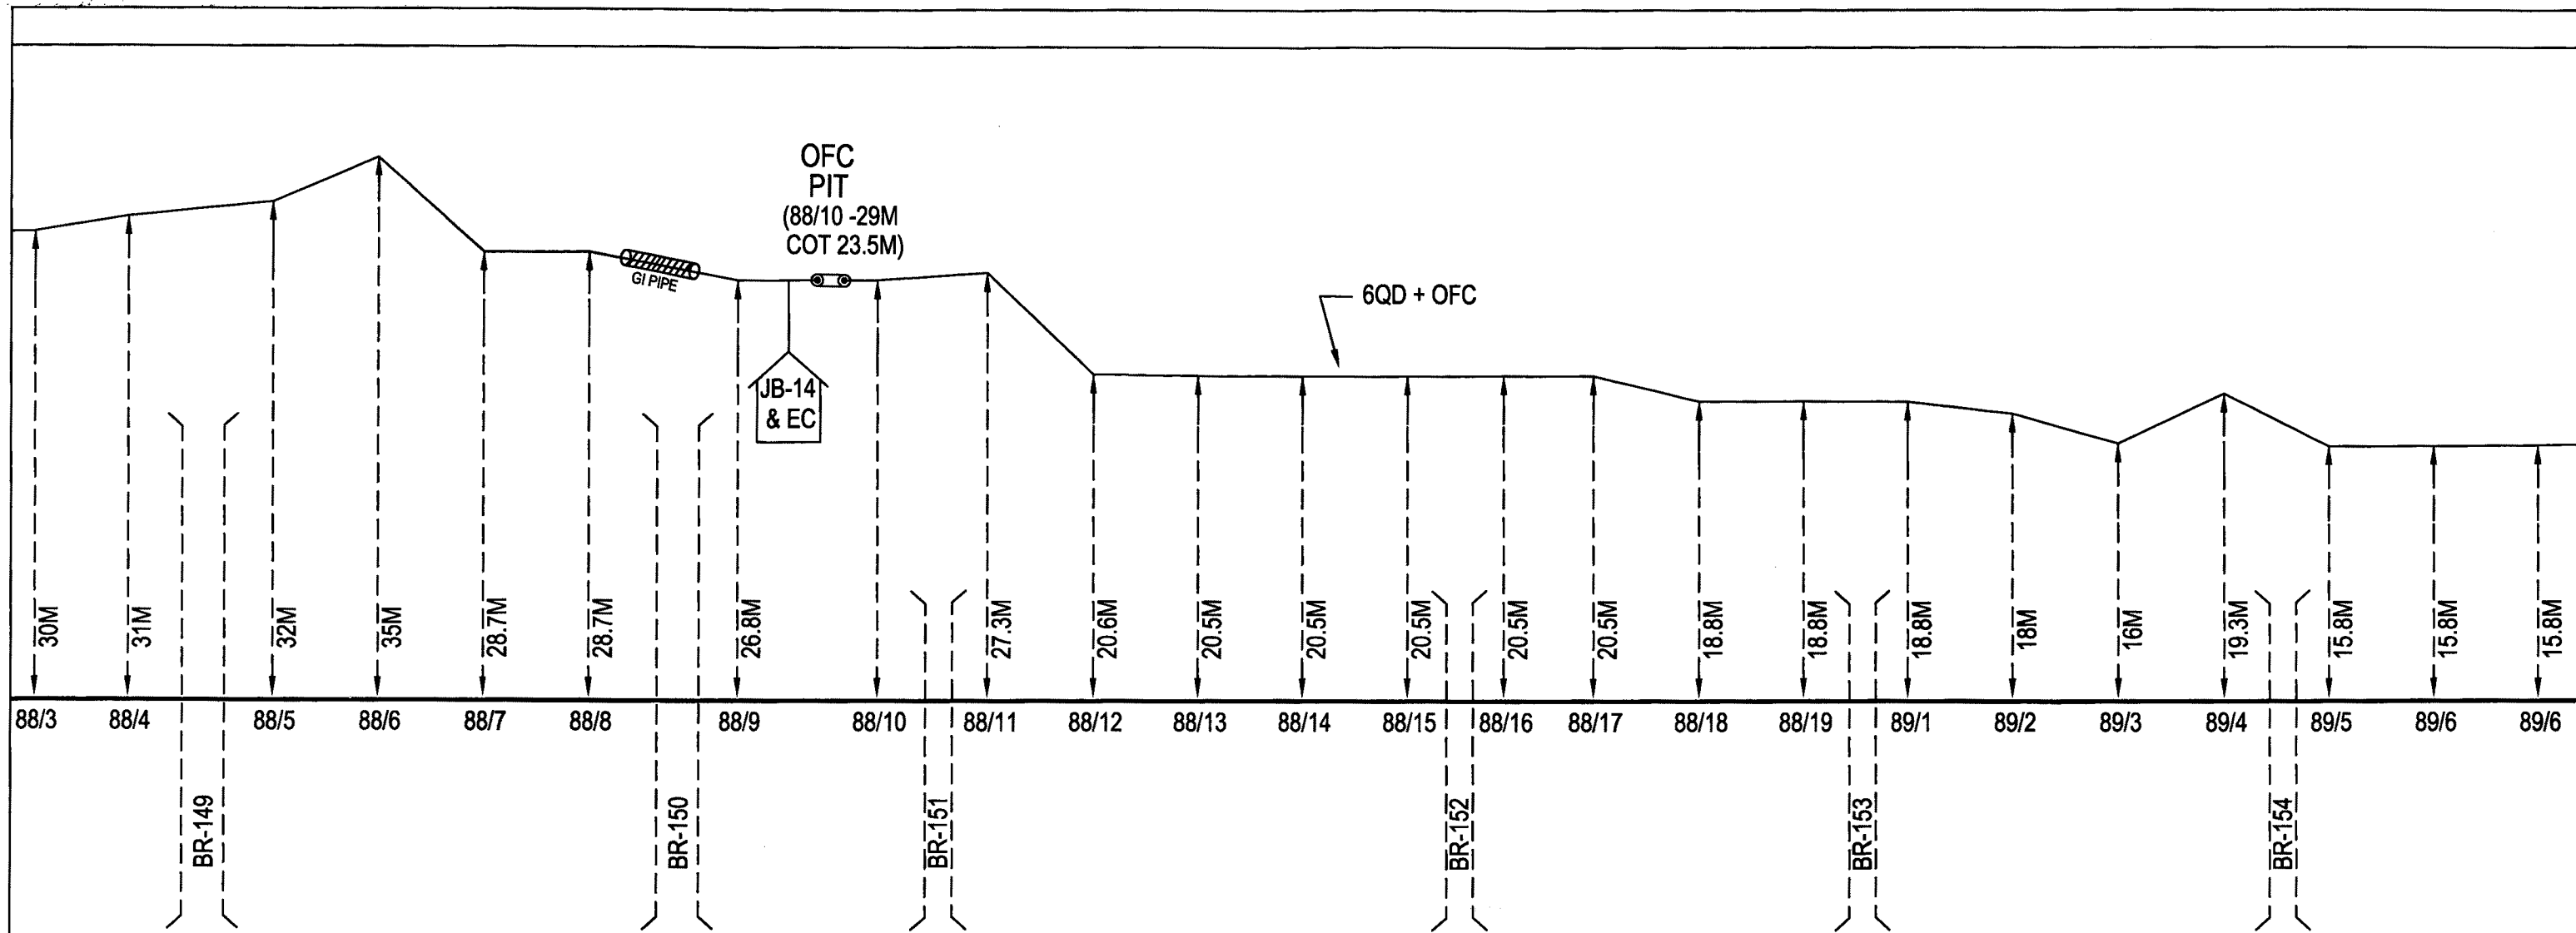

| | | | | | | | | |
|-----------|--------------|--------------------|--------------------------------|-------------------------------|--|------------------|------------------------|----------------|
| E.Co.R. | SCALE | CHECKED | | APPROVED | | CABLE ROUTE PLAN | MAHIPUR - NUAGAON SEC. | DRG.No. |
| | NOT TO SCALE | <i>[Signature]</i> | <i>[Signature]</i> 10.06.22 | <i>[Signature]</i> 10.6.22 | | | | SI.21381 |
| DIVN: KUR | | SSE/TELE/CON/BBS | DSTE/CON/JJKR | DY-CSTE/CON/BBS | | | | SHEET No.10/11 |

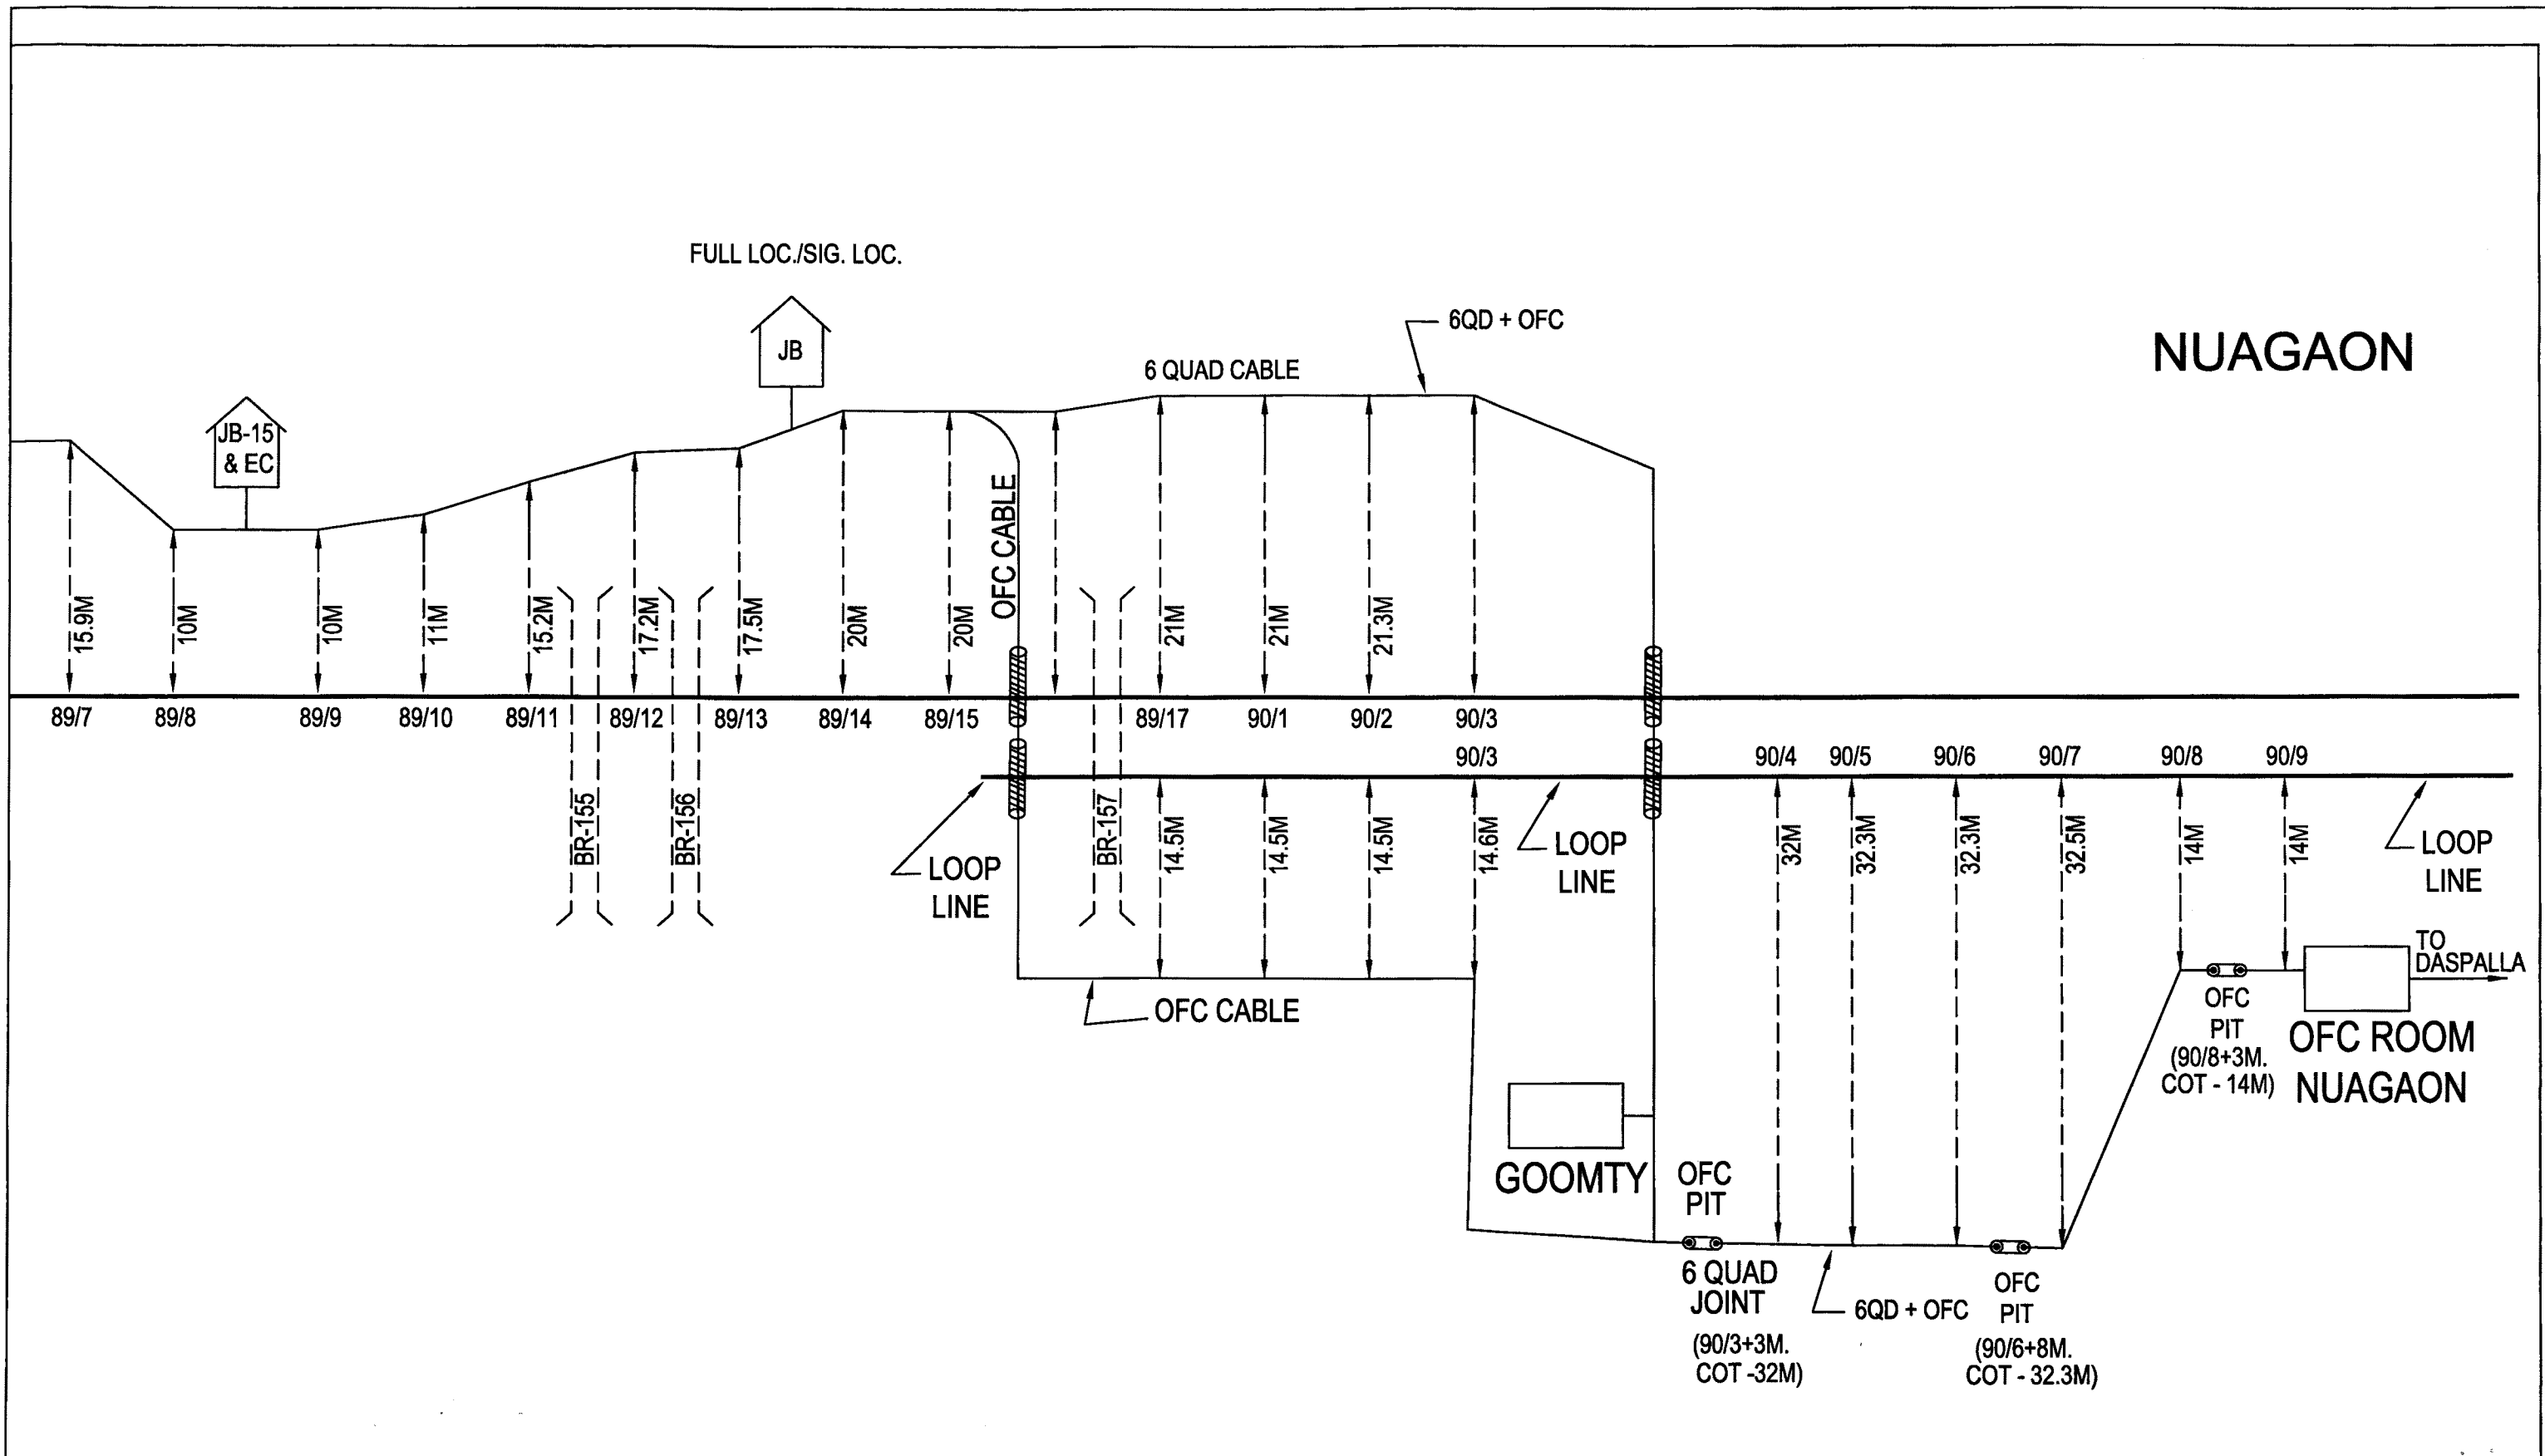

| | | | | | | | | |
|-----------|--------------|--------------------|--------------------|--------------------|--------------------|------------------|------------------------|----------------|
| E.Co.R. | SCALE | CHECKED | | APPROVED | | CABLE ROUTE PLAN | MAHIPUR - NUAGAON SEC. | DRG.No. |
| | NOT TO SCALE | <i>[Signature]</i> | <i>[Signature]</i> | <i>[Signature]</i> | <i>[Signature]</i> | | | SI.21381 |
| DIVN: KUR | | SSE/TELE/CON/BBS | DSTE/CON/JJKR | DY-CSTE/CON/BBS | | | | SHEET No.11/11 |

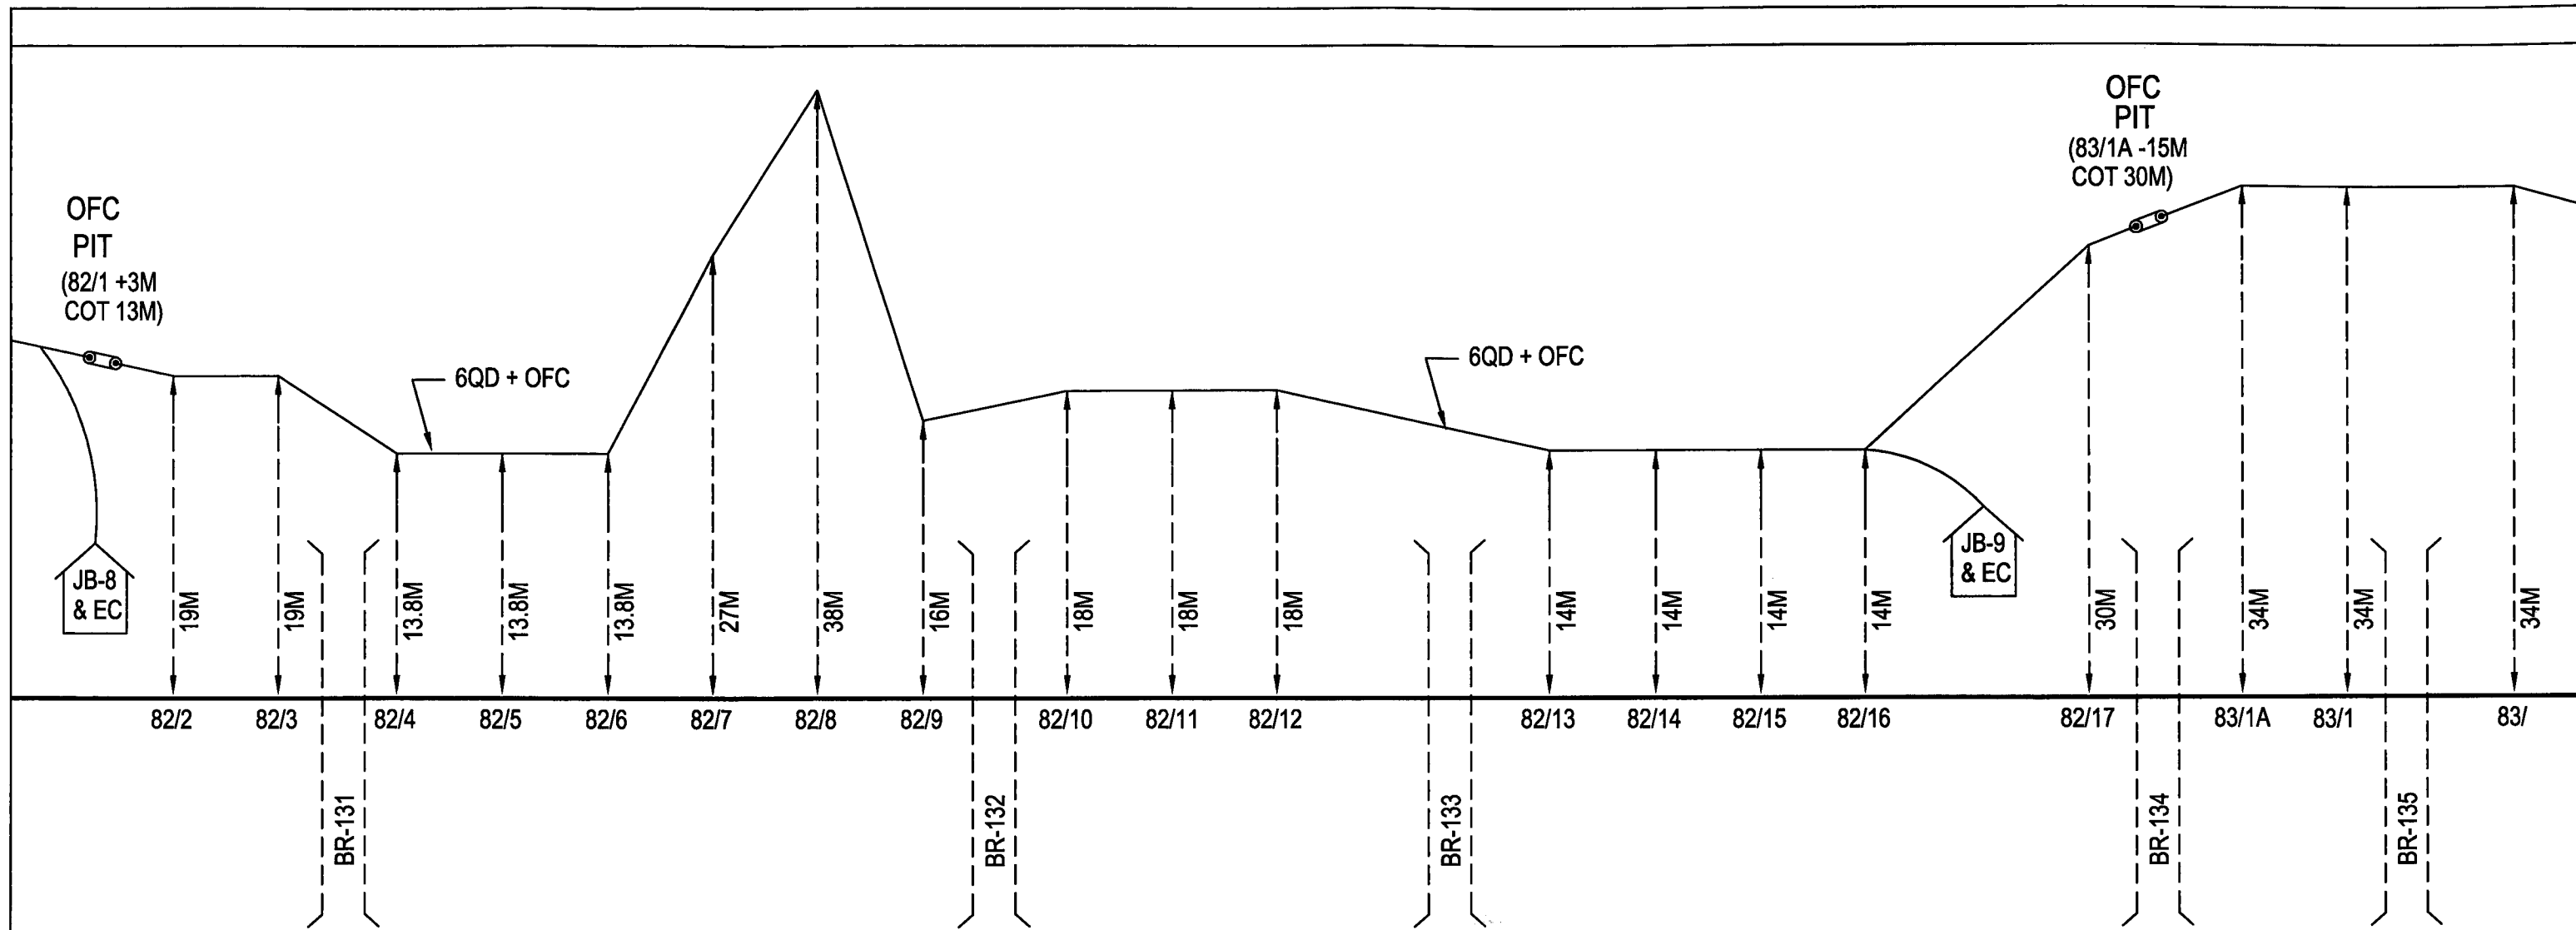

| | | | | | | | |
|-----------|--------------|--------------------|--------------------------------|-------------------------------|------------------|------------------------|---------------|
| E.Co.R. | SCALE | CHECKED | | APPROVED | CABLE ROUTE PLAN | MAHIPUR - NUAGAON SEC. | DRG.No. |
| | NOT TO SCALE | <i>[Signature]</i> | <i>[Signature]</i> 10.06.22 | <i>[Signature]</i> 10.6.22 | | | SI.21381 |
| DIVN: KUR | | SSE/TELE/CON/BBS | DSTE/CON/JJKR | DY-CSTE/CON/BBS | | | SHEET No.5/11 |