
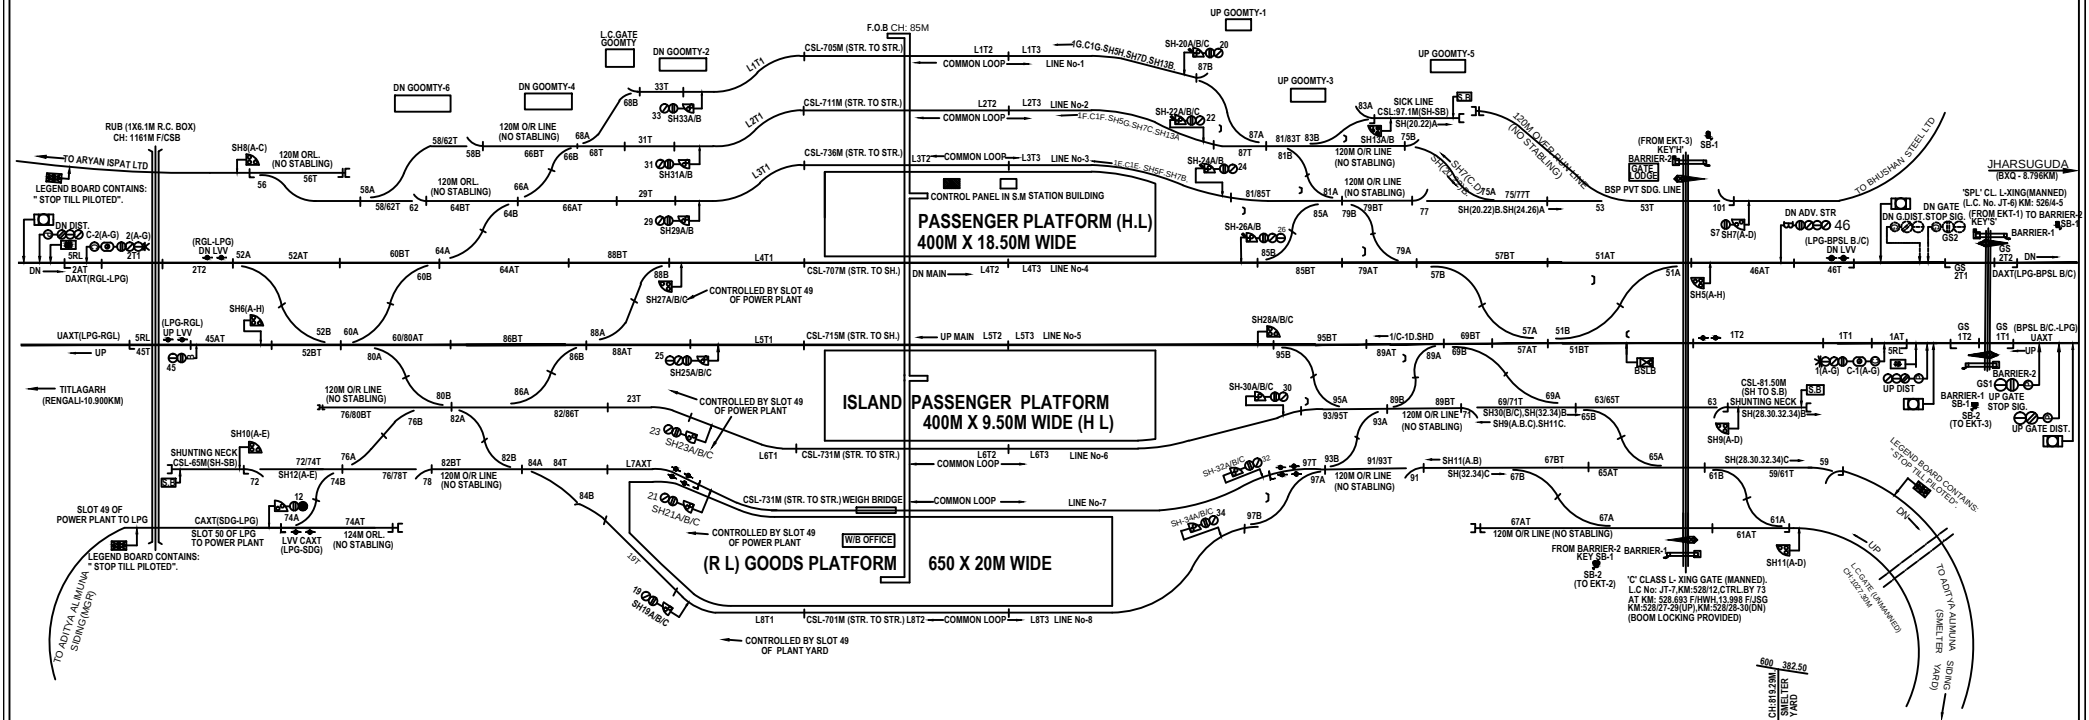


LAPANGA (LPG)

S.I. No. 22102, ALT 'K', STD:- II(R),(E.I), CL-'B'
 KM:- 529.454 F/HWH, KM:15.600 F/JSG.

UP/DN

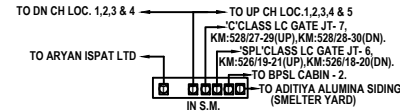

CRANK HANDLE CONTROL FOR EMERGENCY OPERATION OF POINTS					
NO.	CRANK HANDLE	CONTROL POINTS	NO.	CRANK HANDLE	CONTROL POINTS
1.	CH1	52, 60, 88	8.	CH8	69, 89, 95
2.	CH2	64	9.	CH9	63, 71
3.	CH3	56, 58, 62, 66, 68	10.	CH10	65, 93
4.	CH4	80, 86	11.	CH11	59, 61, 67, 91, 97
5.	CH5	76, 82	12.	CH12	79, 85
6.	CH6	72, 74, 78, 84	13.	CH13	53, 75, 77, 81, 101
7.	CH7	51, 97	14.	CH14	83, 97

CONTROL PANEL IN S.M WITH EI

TOTAL NUMBER OF CONTROLS : 1 - 120.
 SIGNAL CONTROLS (1 TO 50) : 1, 2, 5 - 13, 19 - 34, 45, 46, 49, 50.
 POINTS & OTHER CONTROLS (51 - 120) : 51, 52, 53, 56 - 69, 71-89, 91, 93, 95, 97, 101.
 SPARE : 3, 4, 14 - 18, 35 - 44, 48, 54, 55, 70, 90, 92, 94, 96, 98, 99, 100, 102, 103, 104, 105, (106-120).

SYSTEM OF WORKING			
NO.	SYSTEM	SECTION	INSTRUMENT LOCATION
1.	ABSOLUTE BLOCK	LAPANGA - BRUNDAMAL	DLBI S.M.
2.	ABSOLUTE BLOCK	LAPANGA - RENGALI	DLBI S.M.
3.	INTER SLOT WORKING	POWER PLANT YARD OF ADITYA ALUMINA-LPG	INTER SLOTTING WITH AXLE COUNTER S.M.
4.	INTER SLOT WORKING	BPSSL CABIN (2) - LPG	INTER SLOTTING WITH CONT. TRACK CIRCUIT S.M.