
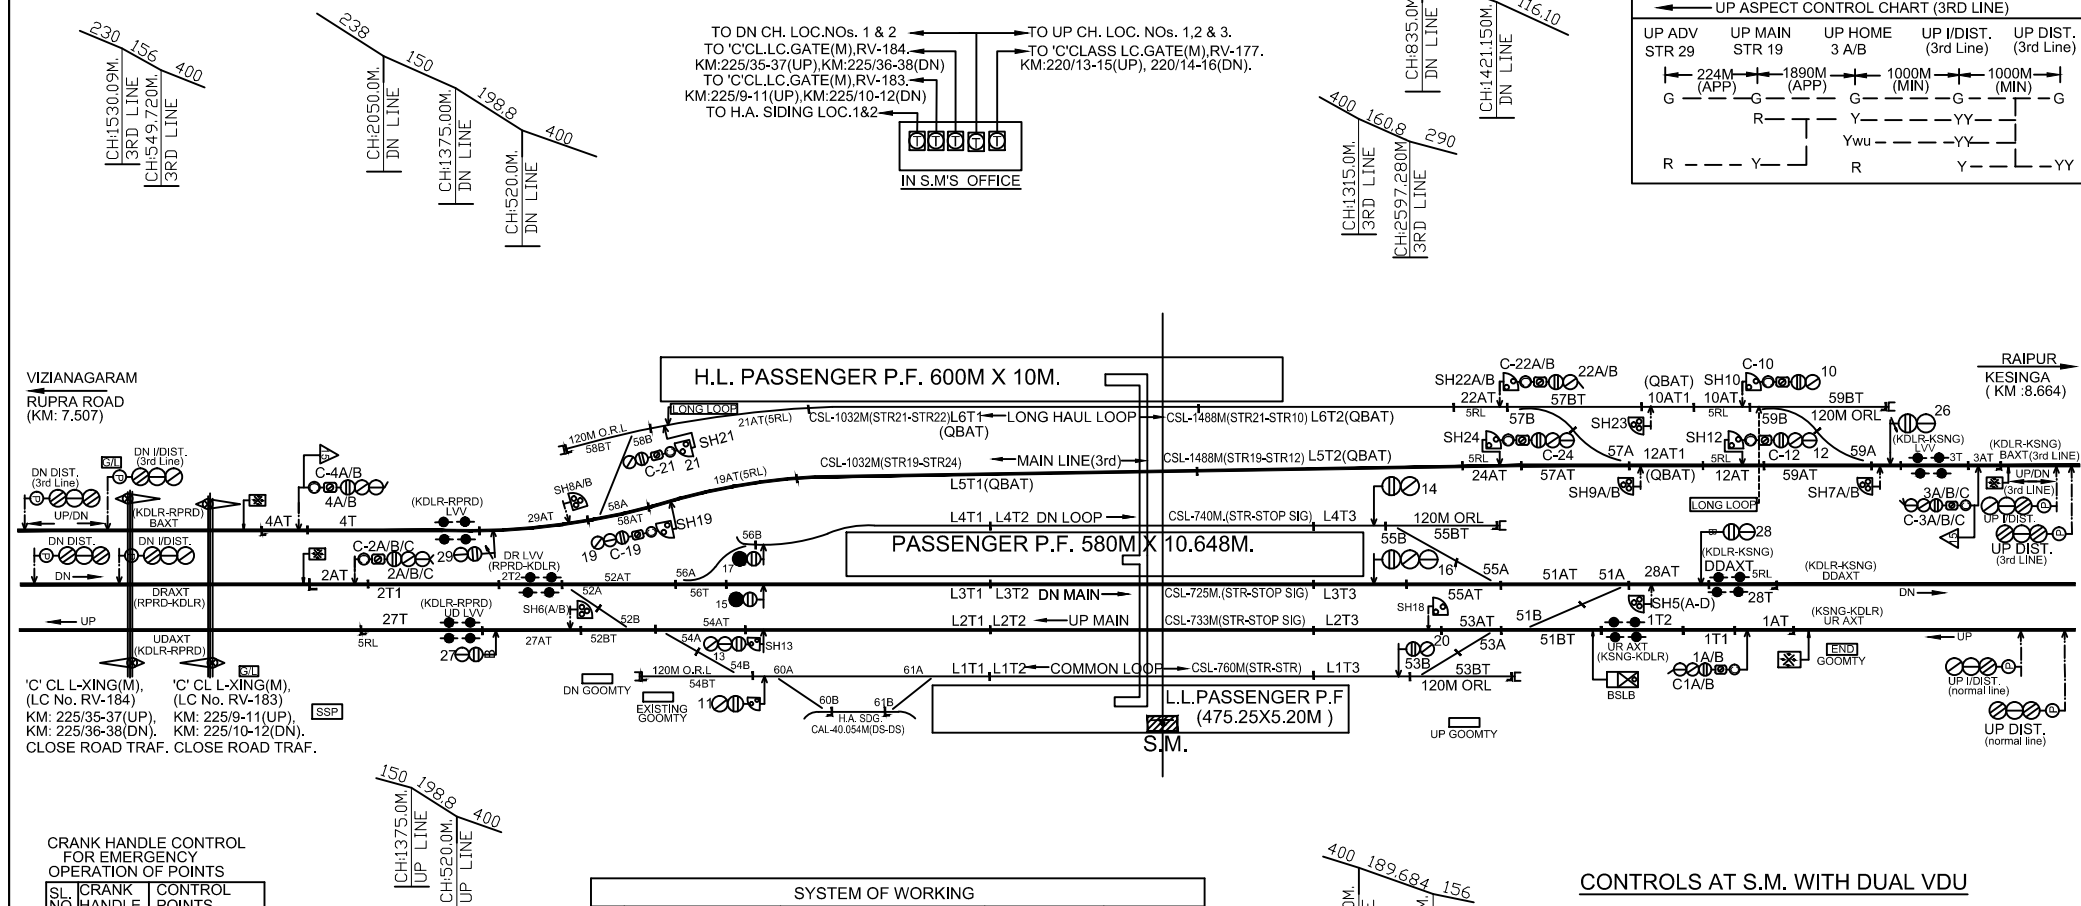
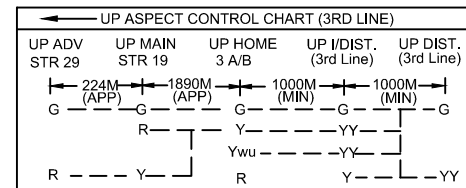


KANDEL ROAD (KDLR)

I.P. NO:- S.I. 22170, E.I.
KM:- 766.061 F/HWH, CL-'SPL', STD - III R.

UP / DN

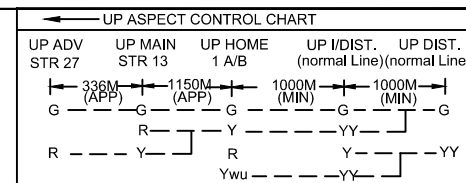

SYSTEM OF WORKING				
No.	SYSTEM	SECTION	INSTRUMENT	LOCATION
1.	ABSOLUTE BLOCK	KANDEL ROAD-RPRD.	DLBI	SM's ROOM
2.	ABSOLUTE BLOCK	KANDEL ROAD-KESINGA.	DLBI	SM's ROOM
3.	ABSOLUTE BLOCK	KDLR -RPRD.(3rd Line)	BLOCK PANEL WITH UFSBI	SM's ROOM
4.	ABSOLUTE BLOCK	KANDEL ROAD-RPRD.	BLOCK PANEL WITH UFSBI	SM's ROOM

CONTROLS AT S.M. WITH DUAL VDU

TOTAL NO.OF CONTROLS:-1 TO 100.

SIGNAL CONTROLS :- 1 TO 50.

SPARES :- 25. 30. TO 50.

POINTS & OTHER CONTROLS :- 51 TO 100.

SPARES :- 62 - 100.