
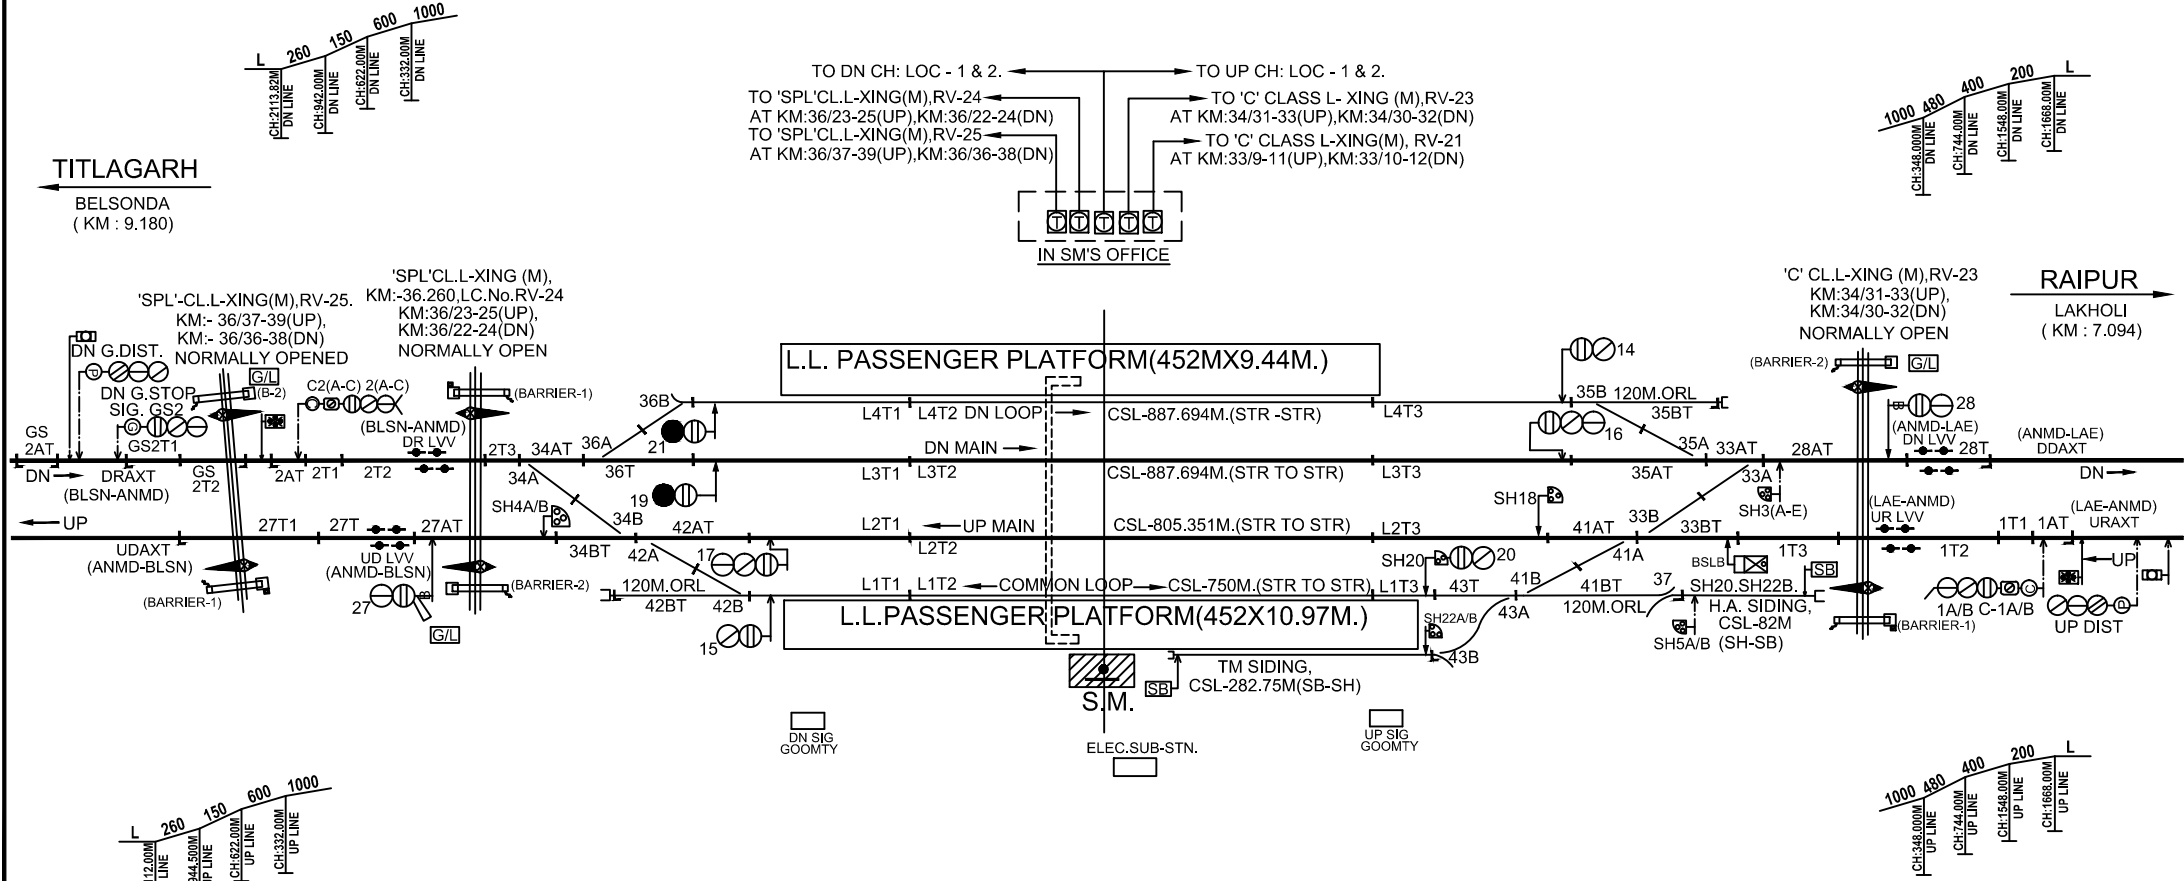


ARANG MAHANADI (ANMD)

I.P.NO:- S.I. 22204,ALT-'B',PH-III, CLASS-'B',
KM:- 35.675 (F/RAIPUR),(E.I),STD- II(R).

UP / DN

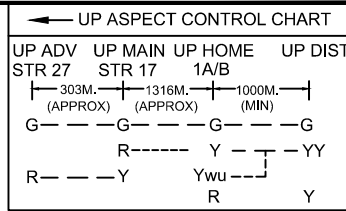

SYSTEM OF WORKING

NO.	SYSTEM	SECTION	INSTRUMENT	LOCATION
1.	ABSOLUTE BLOCK	ANMD-BLSN	DLBI(SGE)	SM'S ROOM
2.	ABSOLUTE BLOCK	ANMD-LAE	DLBI(SGE)	SM'S ROOM

CRANK HANDLE GROUPING FOR EMERGENCY OPERATION OF POINTS

SL.NO.	CRANK HANDLE	CONTROL POINTS
1.	CH1	33 A/B
2.	CH2	41 A/B. 42 A/B.
3.	CH3	35 A/B. 36 A/B.
4.	CH4	34 A/B.
5.	CH5	37. 43 A/B.

TOTAL NUMBER OF CONTROLS :- 1 TO 50
SIGNAL CONTROL :- 1 TO 30.
SPARE :- 6-13. 23-26.29.30.
POINTS & OTHER CONTROLS :- 31 TO 50.
SPARE :- 31.32.38.39.40.44 - 48.