




I.P. No.- S.I. 22166,(E.I)
KM:- 44.861,F/RAIPUR,STD-II(R),CL-'B'

← IP / DN →

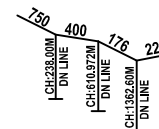

TO DN CH. LOC. 1 & 2. TO UP CH. LOC. 1 & 2.


TO 'SPL' CLASS L.C. GATE(M)
AT KM:45.597, LC No-RV-30.
KM 45/23-25(UP), KM:45/24-26(DN)

TO 'B1' CLASS L.C. GATE(M)
LC No-RV-28.
AT KM 40/31- 41/1(UP), 40/32-41/2(DN)

TO 'C' CLASS L.C. GATE(M)
AT KM: 46.202, LC No-RV-31.
KM:46/7-9(UP), KM:46/8-10(DN)



MAHASAMUND
(KM : 8.591)

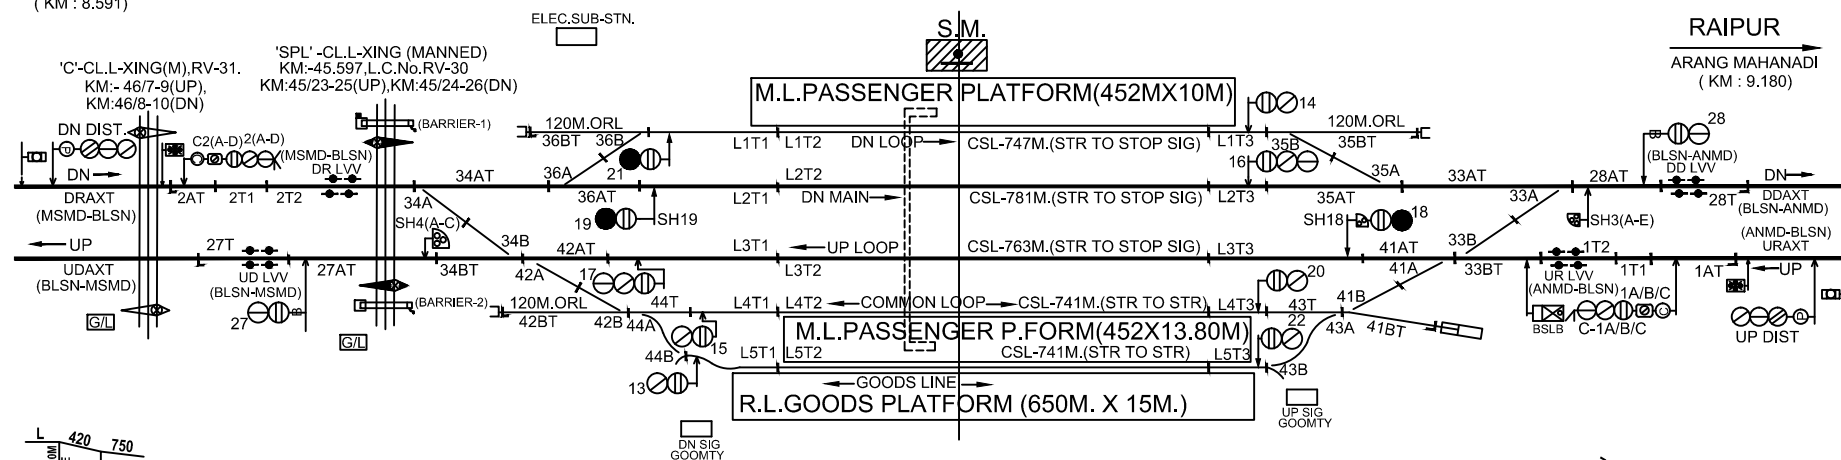

SYSTEM OF WORKING

NO.	SYSTEM	SECTION	INSTRUMENT	LOCATION
1.	ABSOLUTE BLOCK	BLSN-MSMD	DLBI(SGE)	SM'S ROOM
2.	ABSOLUTE BLOCK	BLSN-ANMD	DLBI(SGE)	SM'S ROOM

TOTAL NUMBER OF CONTROLS :- 1 TO 50
SIGNAL CONTROL :- 1 TO 30.
SPARE :- 5-12.23-26.29.30.
POINTS & OTHER CONTROLS :- 31 TO 50.
SPARE :- 31.32.37.38.39.40.45-49.