
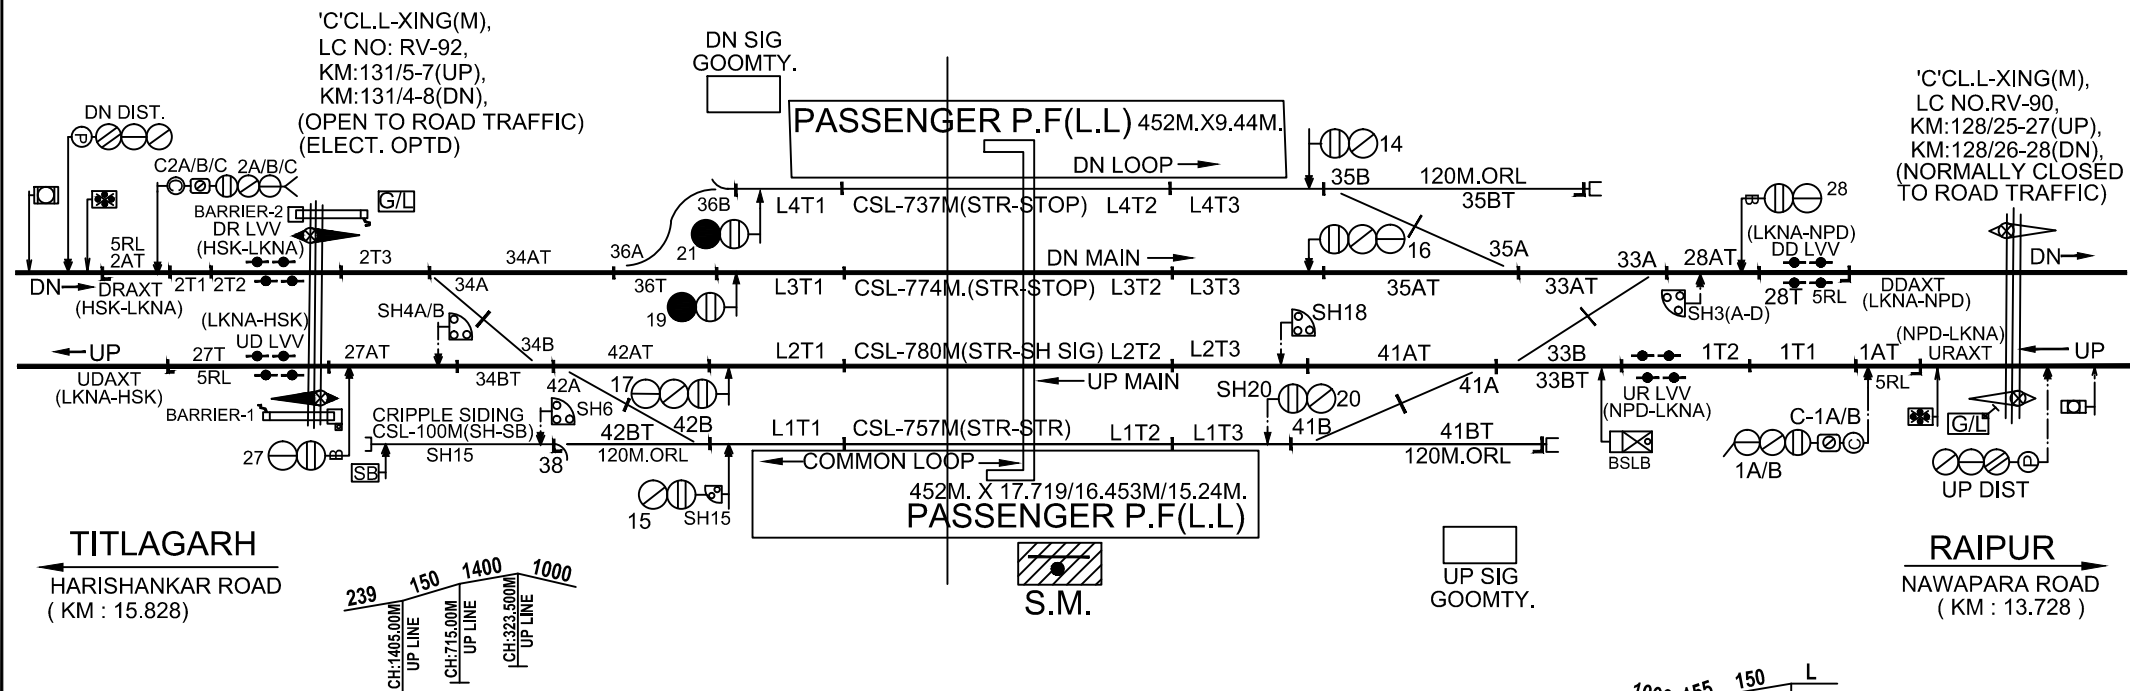
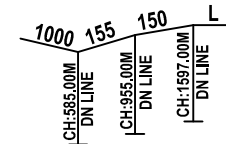
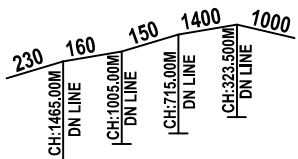


LAKHNA(LKNA)

S.I. No. 22110(PH-II),ALT-'C',EI.
KM:-130.382, STD - II(R),CL-'B'.

UP / DN

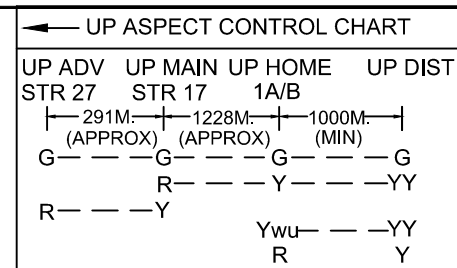

TITLAGARH

HARISHANKAR ROAD
(KM : 15.828)

RAIPUR

NAWAPARA ROAD
(KM : 13.728)

CRANK HANDLE GROUPING FOR EMERGENCY OPERATION OF POINTS

SL.NO.	CRANK HANDLE	CONTROL POINTS
1.	CH1	33 A/B
2.	CH2	41 A/B. 42 A/B.
3.	CH3	35 A/B. 36 A/B.
4.	CH4	34 A/B.
5.	CH5	38

CONTROLS AT S.M.

TOTAL NUMBER OF CONTROLS :- 1 TO 50

SIGNAL CONTROLS :- 1 TO 30.

SPARE :- 5.7-13.22 - 26.29.30.

POINTS & OTHER CONTROLS :- 31 TO 50.

SPARE :- 31.32.37.39.40.43 - 49.

SYSTEM OF WORKING

NO.	SYSTEM	SECTION	INSTRUMENT	LOCATION
1.	ABSOLUTE BLOCK	LKNA-HSK	DLBI(SGE)	SM'S ROOM
2.	ABSOLUTE BLOCK	LKNA-NPD	DLBI(SGE)	SM'S ROOM