
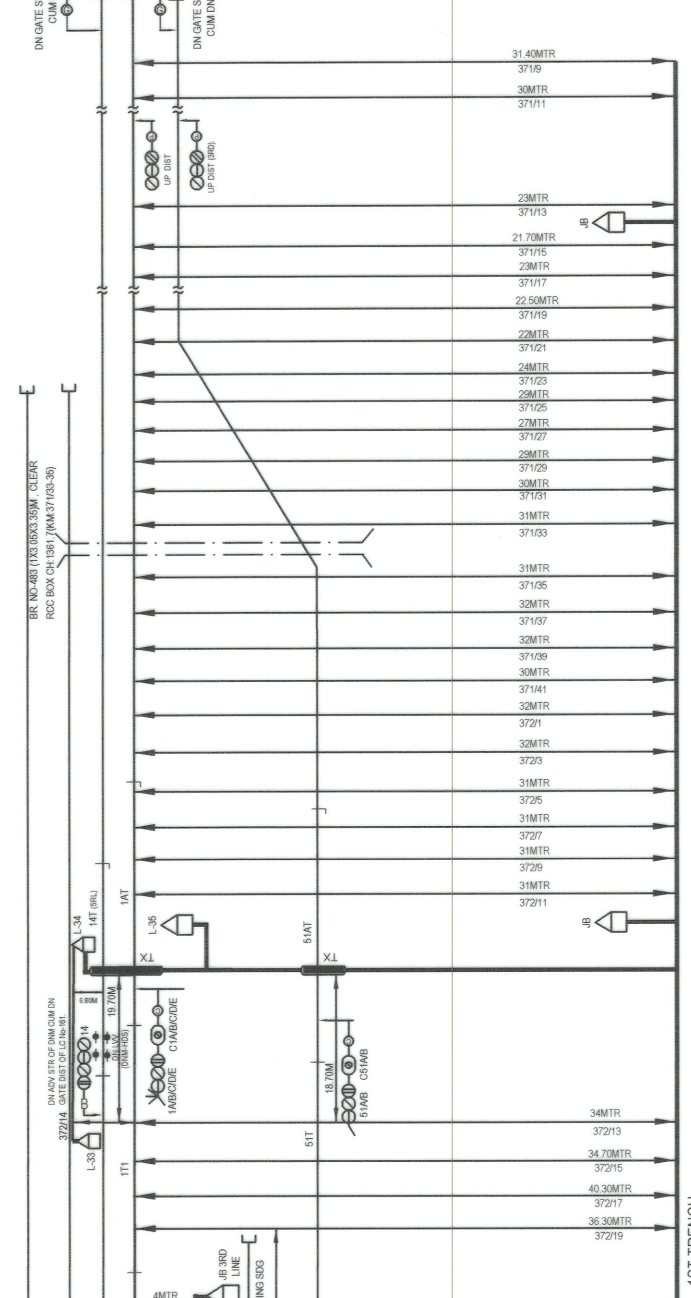


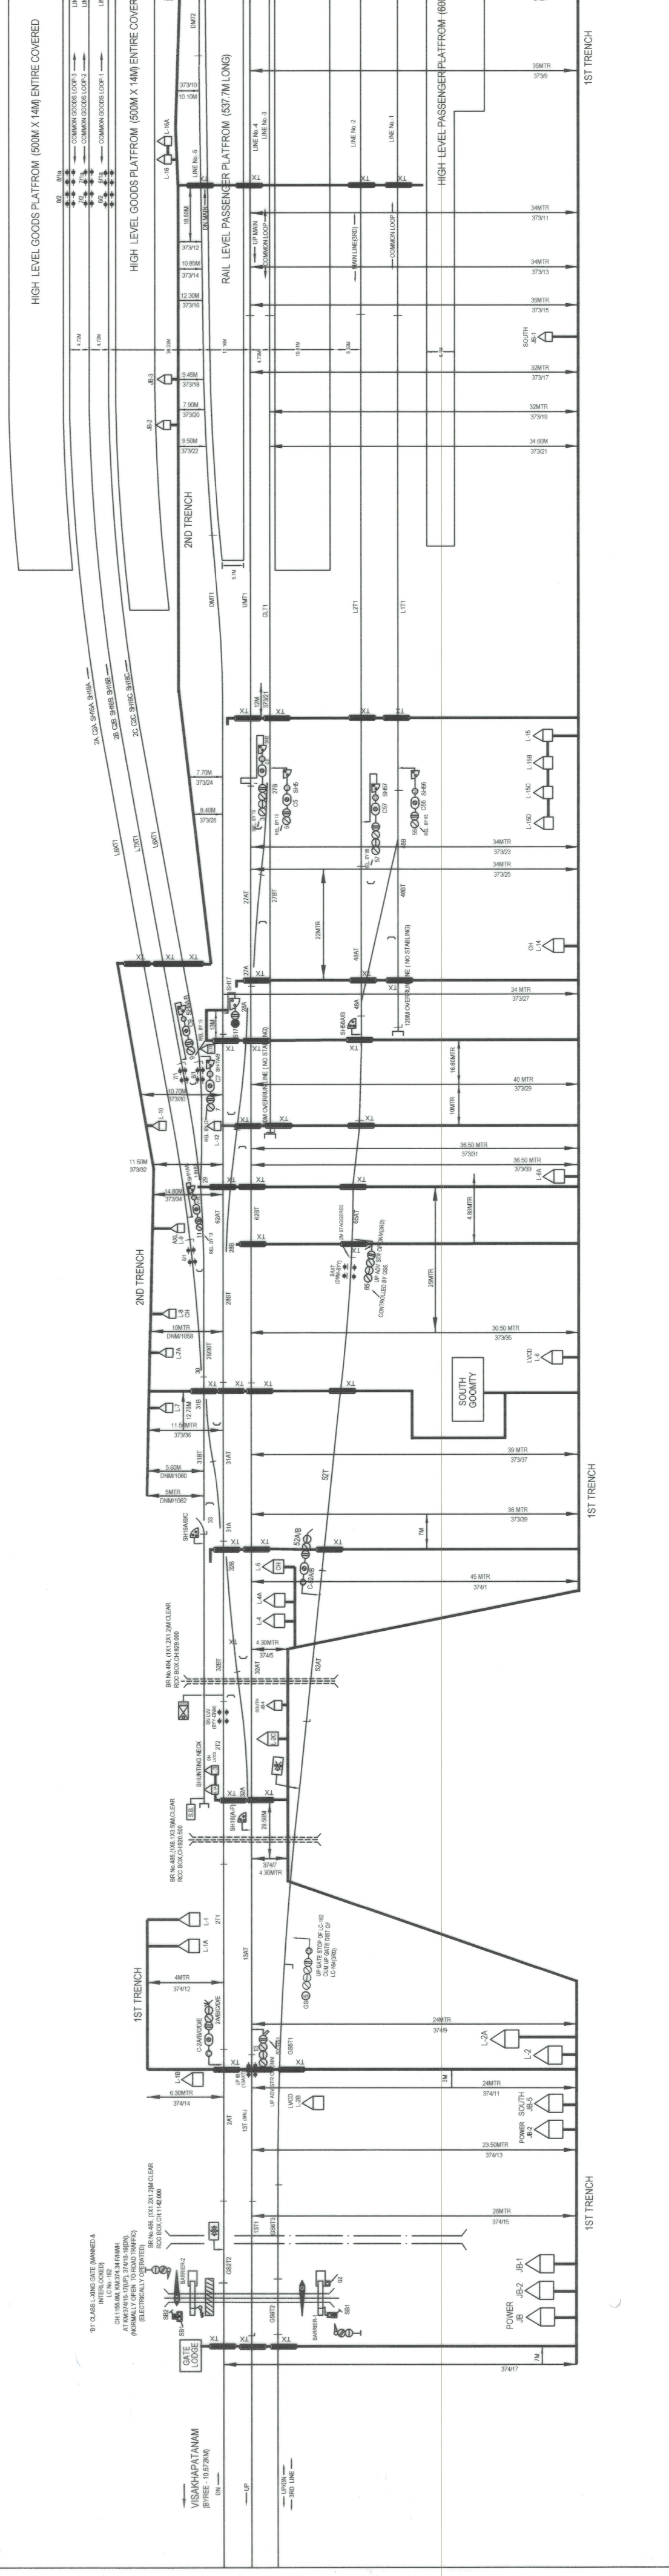

JAI ALARAM CONSTRUCTIONS COLLEGE SQUARE CUTTACK-753003	DRAWN	CHECKED	SH NO. - 01	DHANMANDAL	CHECKED	APPROVED	SH NO. - 01	
	28/04/23	28/04/23	SI 21410		E. C. R.	28/04/23	28/04/23	SI 21410
						JESTECOMBAR	DY JESTECOMBAR	