


PRIVATE SIDING OF M/S DHAMRA PORT CO. LTD(DPCB)

TAKING OFF FROM BHC STATION AND RANITAL LINK CABIN

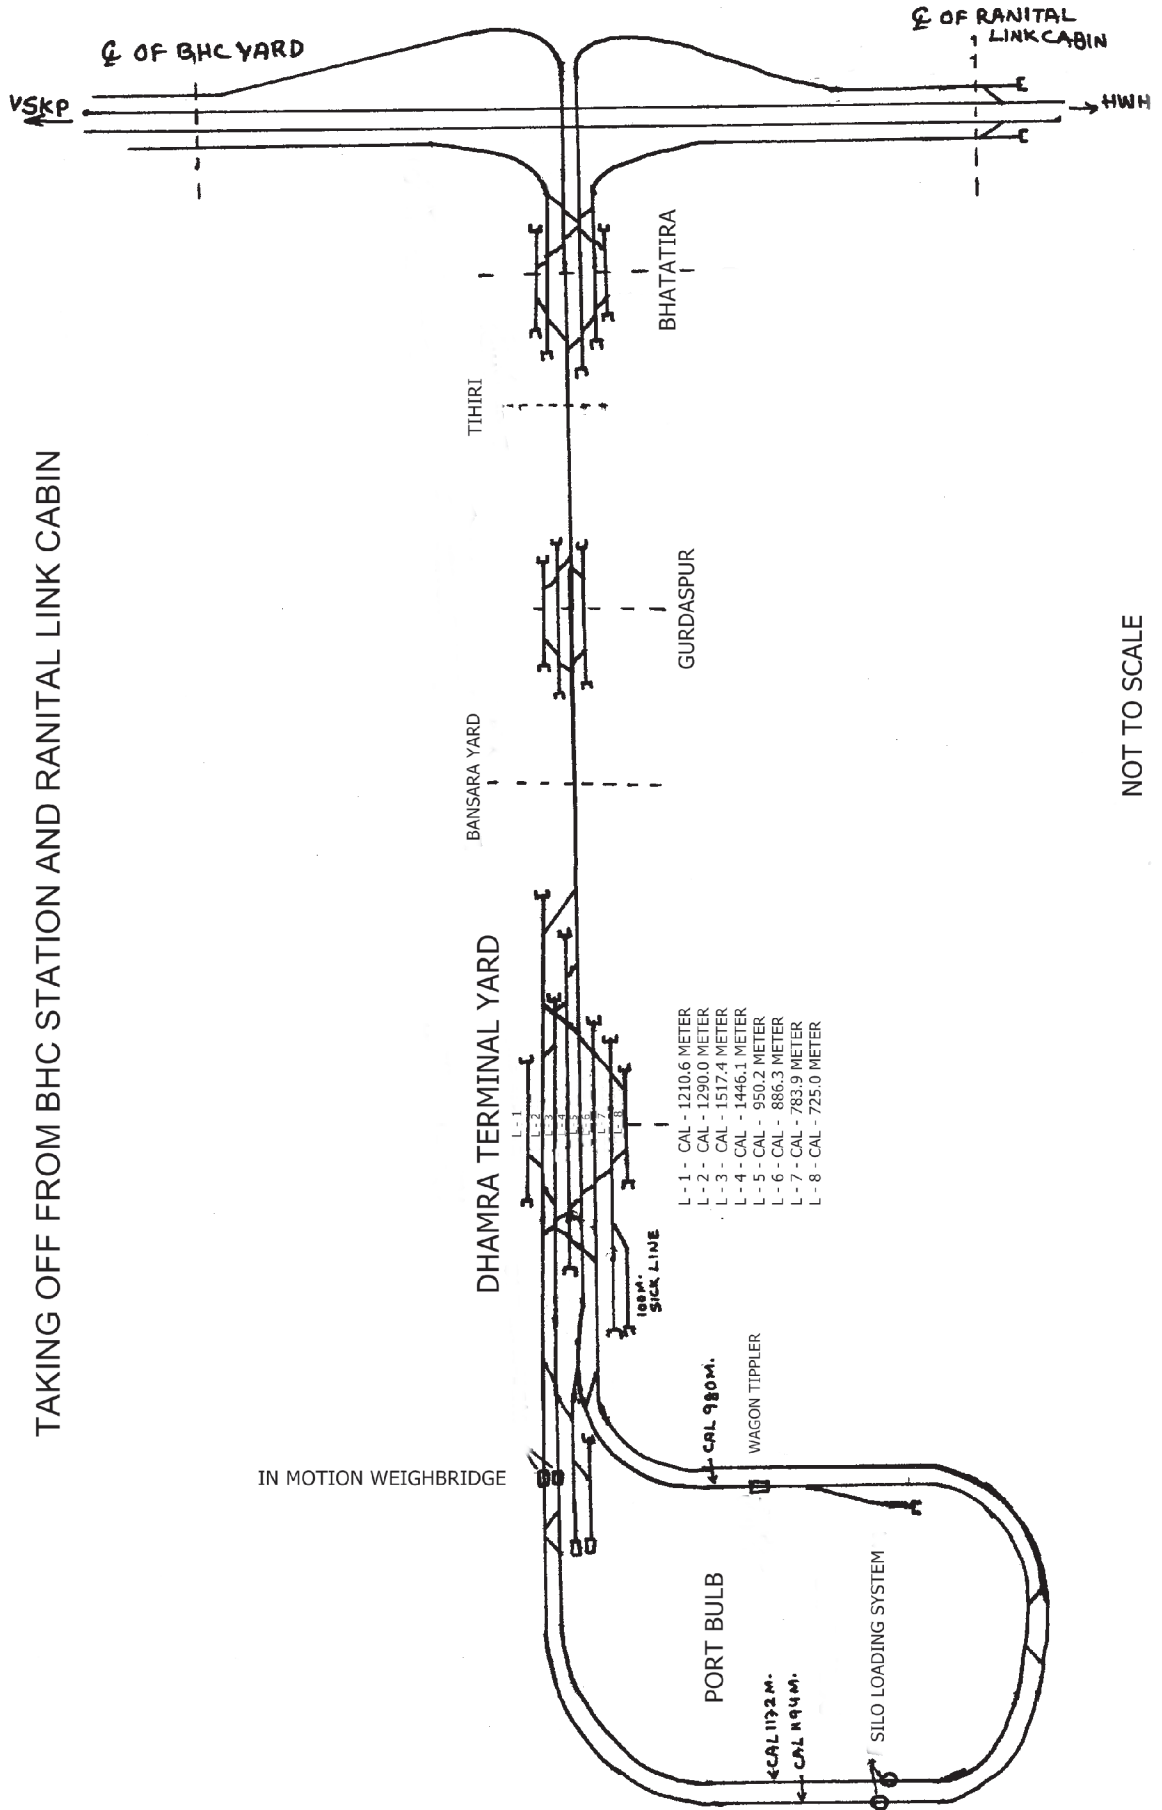

NOT TO SCALE

M/s Dhamra Port Company Limited siding

SI No	Description		
1	Notification for opening of siding	CCM/ECOR's Commercial Circular No.44(G)/2011 dtd.06.05.2011	
	Owner Party	M/s Dhamra Port Company Ltd	
	Status as premier customer	Nil	
	Siding Co-used by	Nil	
2	Alpha Code of Siding	DPCB	
3	Numerical Code	12121062	
4	Type of Siding	Private siding	
5	Serving Station	Bhadrak	
6	Chargeable distance from Serving Station	66.71 km	
7	Siding agreement status	Not executed	
8	No. of Commercial staff sanctioned	20	
9	Earnings in Rs.(April-11 to March-12)	202,50,16,877	
10	Traffic (April-11 to March-12) No. of rakes	O/W	I/W
		1077	21
11	Production Capacity		
12	Rail Coefficient		
13	Placement Capacity	O/W	I/W
		Full Rake	Full Rake
14	Loading/Unloading Lines	2	2
15	No. of lines in exchange yard	8	
16	Loco utilized for PL/Removal	Part's Loco	
17	Working Hours	Round the clock	
18	Free Time	Loading	Unloading
		BOXN-3.00 Hrs	BOXN-5.00 Hrs
19	Additional Free Time Allowed	Nil	
20	Average Detention (PL to RL) (April-11 to March-12)	Loading: 04.51 hrs Unloading: 10.25 hrs	
21	Handling of Rakes (Mechanized/Manual)	Mechanized	
22	TMS	Available	
23	E-Payment Status	Availing	
24	Weigh Bridge	Available	
25	Contact number of CGS/CNC	06786-212211	
26	Customer's name & Contact number	Mr. P. K. Sinha, VP (O&M) Mobile: 7894405560	
27	Any other relevant information:		