


PRIVATE SIDING OF M/S HPCL AT PARADEEP (HPPK)

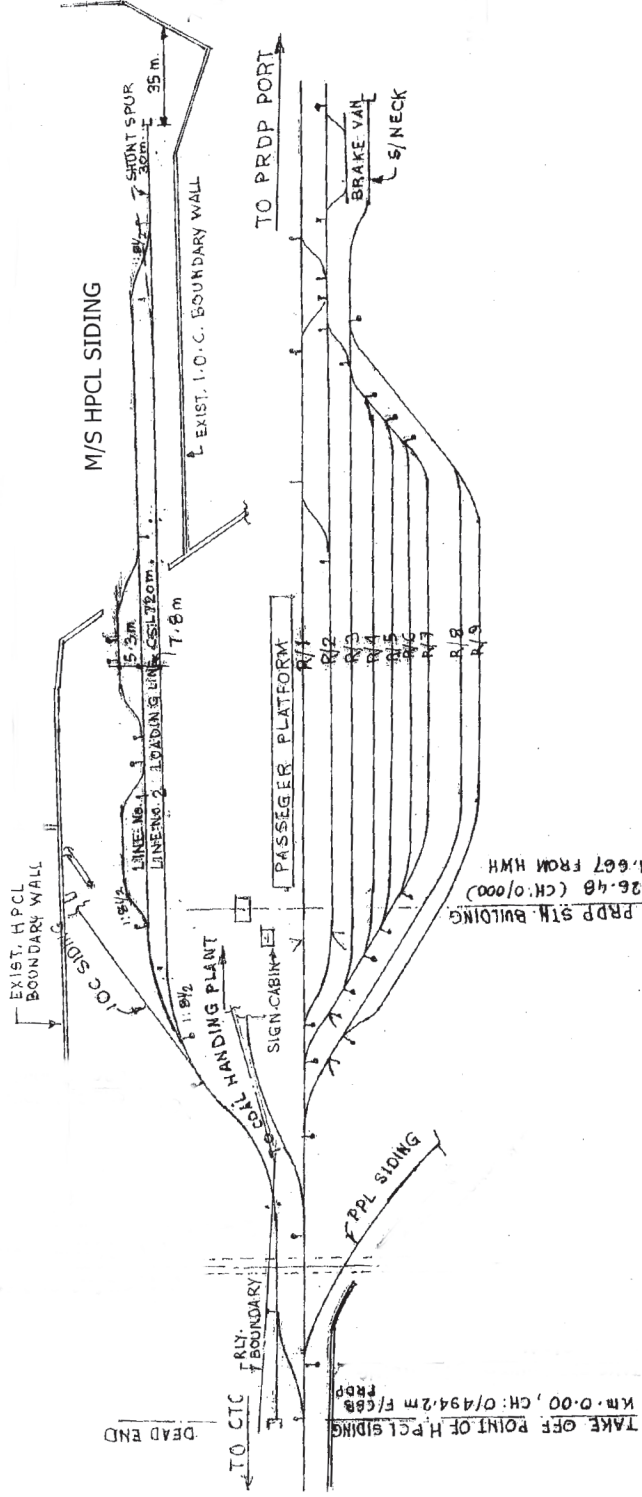

CE'S DRAWING NO:S - 2193(REV - 1)

NOT TO SCALE

M/s. HPCL Siding at Paradeep

SI No	Description		
1	Notification for opening of siding	SER's Adv. TRC/LRA No. 46/4142 dt.05.09.97	
	Owner Party	HPCL	
	Status as premier customer	Nil	
	Siding Co-used by	Nil	
2	Alpha Code of Siding	HPPK	
3	Numerical Code	12121488	
4	Type of Siding	Private siding	
5	Serving Station	Paradeep	
6	Chargeable distance from Serving Station	0 Km (Siding Charge levied)	
7	Siding agreement status	Not executed	
8	No. of Commercial staff sanctioned	Nil	
9	Earnings in Rs.(April-11 to March-12)	Nil	
10	Traffic (April-11 to March-12) No. of rakes	O/W	I/W
		Nil	Nil
11	Production Capacity		
12	Rail Coefficient		
13	Placement Capacity	O/W	I/W
			Full Rake
14	Loading/Unloading Lines	01	
15	No. of lines in exchange yard	No exchange yard	
16	Loco utilized for PL/Removal	Railway	
17	Working Hours	Round the clock	
18	Free Time	Loading	Unloading
		Tank Wagon – Black Oil- 7 Hrs. White Oil- 6 Hrs.	
19	Additional Free Time Allowed	Nil	
20	Average Detention (PL to RL) (April-11 to March-12)	Nil	
21	Handling of Rakes (Mechanized/Manual)	Mechanized	
22	TMS	Nodal at IOSP	
23	E-Payment Status	Nil	
24	Weigh Bridge	Nil	
25	Contact number of CGS	06722-229434	
26	Customer's name & Contact number	Mr.B. Agarwal, Traffic Manager Mobile: 7894460389	
27	Any other relevant information:		