



PRIVATE SIDING OF M/S INDIAN RARE EARTH LTD AT CHATRAPUR ST

(BASED ON AGT. PLAN NO. CE'S DRG. NO. SDG - 0009 / 12)

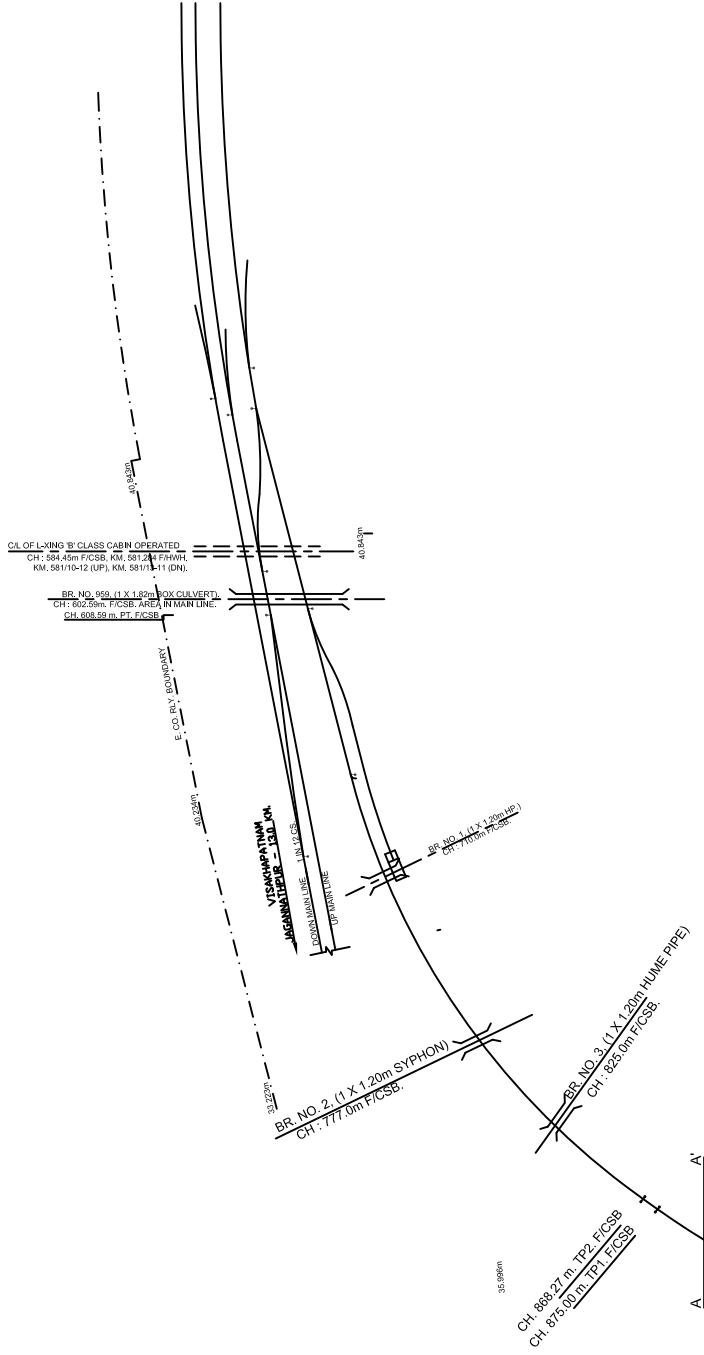

PRIVATE SIDING OF M/S INDIAN RARE EARTH LTD AT CHATRAPUR

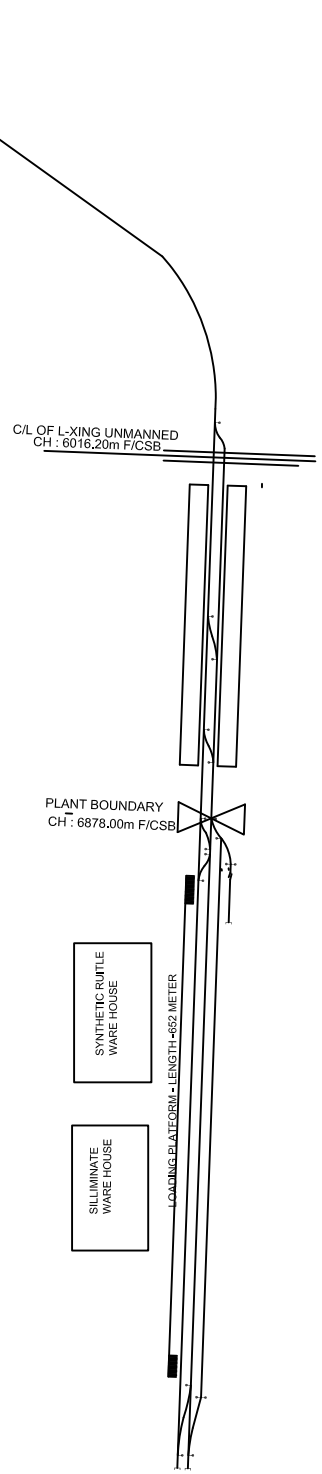

NOT TO SCALE

M/s. Indian Rare Earth Ltd., Chhatrapur.

SI No	Description		
1	Notification for opening of siding	SER's TRC/LRA No. 46/1775 dt. 27.03.1986	
	Owner Party	M/s. Rare Earth Limited.	
	Status as premier customer	Nil	
	Siding Co-used by	Nil	
2	Alpha Code of Siding	IREL	
3	Numerical Code	12121465	
4	Type of Siding	Private siding	
5	Serving Station	Chhatrapur	
6	Chargeable distance from Serving Station	8.0 Km	
7	Siding agreement status	Executed on 13.06.2007	
8	No. of Commercial staff sanctioned	Nil	
9	Earnings in Rs.(April-11 to March-12)	7,73,98,265	
10	Traffic (April-11 to March-12) No. of rakes	O/W	I/W
		64	Nil
11	Production Capacity		
12	Rail Coefficient		
13	Placement Capacity	O/W	I/W
		Full Rake	Full
14	Loading/Unloading Lines	Total 01 line	
15	No. of lines in exchange yard	No exchange yard	
16	Loco utilized for PL/Removal	Railway	
17	Working Hours	06.00-22.00 Hrs.	
18	Free Time	Loading	Unloading
		BCN-9.00 Hrs.	
19	Additional Free Time Allowed	Nil	
20	Average Detention (PL to RL) (April-11 to March-12)	Loading 10.29 hrs	
21	Handling of Rakes (Mechanized/Manual)	Manual	
22	TMS	Available	
23	E-Payment Status	Nil	
24	Weigh Bridge	Nil	
25	Contact number of CGS/CNC	8455891350	
26	Customer's name & Contact number	Mr. J. N. Sarangi, SrDGM Mobile: 8895311110	
27	Any other relevant information:		