


PRIVATE SIDING FOR M/S F.C.I. AT MANDIRHASAUD (FCMH)

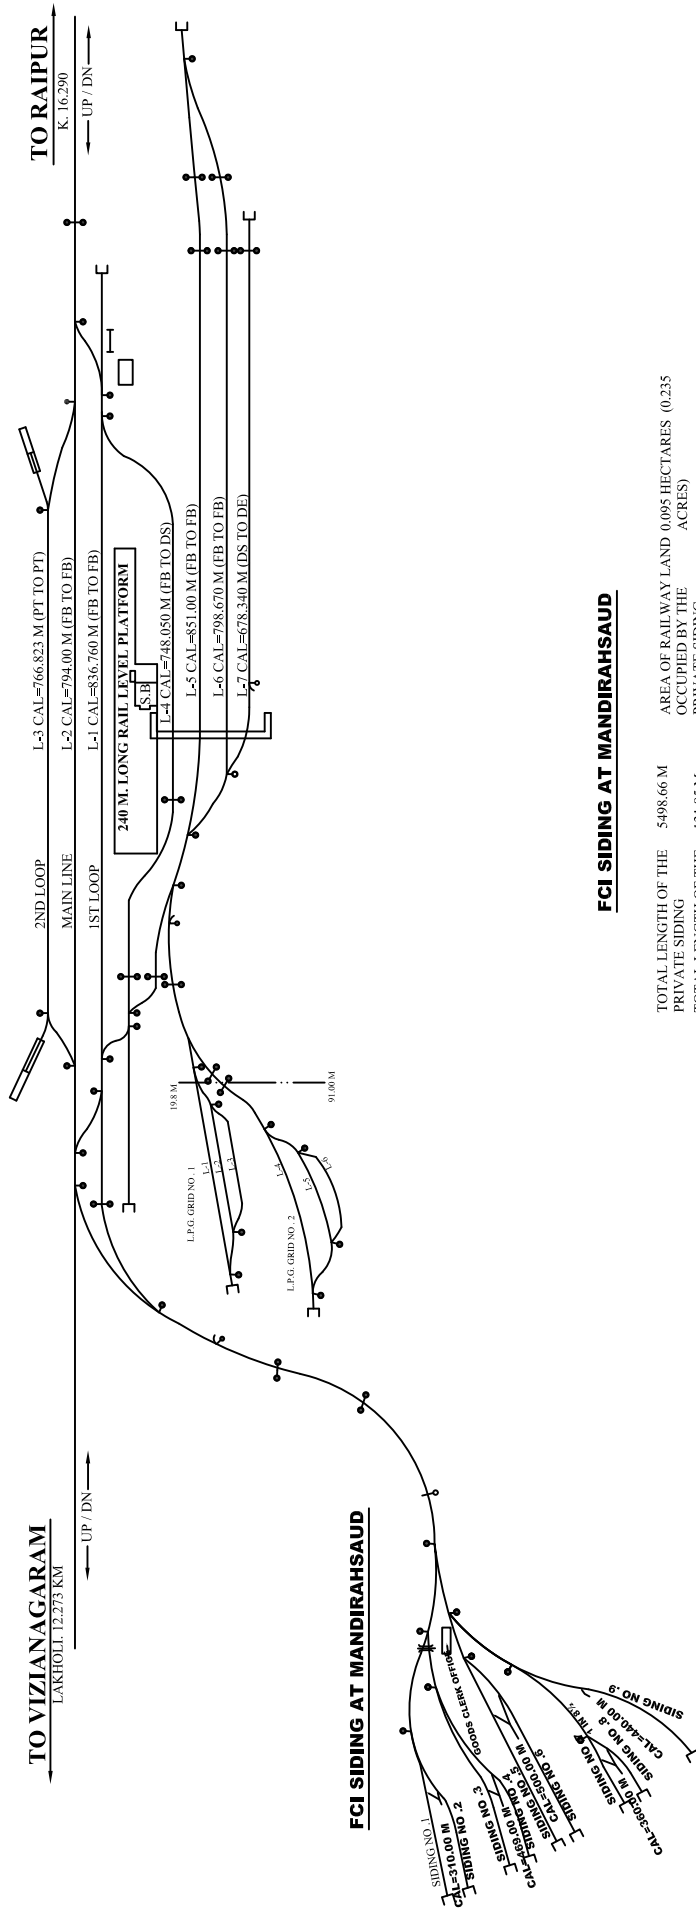

FCI SIDING AT MANDIRHASAUD

TOTAL LENGTH OF THE PRIVATE SIDING	5498.66 M	AREA OF RAILWAY LAND OCCUPIED BY THE PRIVATE SIDING	0.095 HECTARES (0.235 ACRES)
TOTAL LENGTH OF THE PRIVATE SIDING IN RAILWAY LAND	131.85 M	AREA OF LAND OUTSIDE THE RAILWAY BOUNDARY OF THE PRIVT. SIDING	20.816 HECTARES (51.415ACRES)
TOTAL LENGTH OF THE PRIVATE SIDING IN PRIVATE LAND	5366.81 M		

NOT TO SCALE

M/s Food Corporation of India Siding, Mandirhasaud

Sl.No.	Description		
1	Notification for opening of siding	09.03.1984	
	Owner Party	M/s. Food Corporation of India	
	Status as premier customer	Nil	
	Siding co-used by	Nil	
2	Alpha Code of Siding	FCMH	
3	Numerical Code	1222513	
4	Type of Siding	Private siding	
5	Serving Station	Mandirhasaud	
6	Chargeable distance from Serving Station	0 Km (Siding Charge levied)	
7	Siding agreement status	Executed on 24.07.2009	
8	No. of Commercial staff sanctioned	02	
9	Earnings in Rs.(April-11 to March-12)	14,09,05,403	
10	Traffic (April-11 to March-12) No. of rakes	O/W	I/W
		65	14
11	Production Capacity		
12	Rail Coefficient		
13	Placement Capacity	O/W	I/W
		Full Rake	Full Rake
14	Loading/Unloading Lines	Total 9 Spurs	
15	No. of lines in exchange yard	No exchange yard.	
16	Loco utilized for PL/Removal	Railway	
17	Working Hours	Round the clock	
18	Free Time	Loading	Unloading
		BCN- 9 Hrs.	BCN-9 Hrs.
19	Additional Free Time Allowed	Nil	
20	Average Detention (PL to RL) (April-11 to March-12)	Loading-08.06 Hrs Unloading-13.38 Hrs	
21	Handling of Rakes (Mechanized/Manual)	Manual	
22	TMS	Nodal Point at MNDH	
23	E-Payment Status	Nil	
24	Weigh Bridge	Nil	
25	Contact number of CGS/CNC	8962147550	
26	Customer's name & Contact number	Mr.S. Kumar, Manager Mobile:9630098239	
27	Any other relevant information:		