


# PRIVATE SIDING OF M/S INDIAN METALS & FERRO ALLOYS LTD AT THERUVALI



← UP / DN →

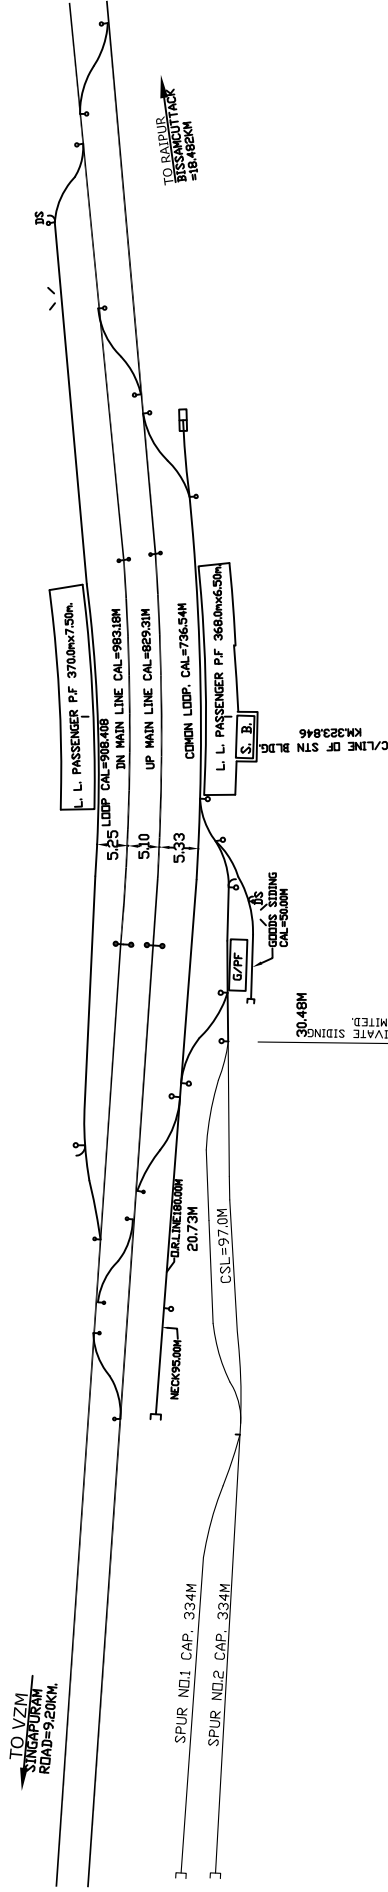

LENGTH OF PRIVATE SIDING WITHIN THE RAILWAY BOUNDARY = 228.60M  
 LENGTH OF PRIVATE SIDING OUTSIDE THE RAILWAY BOUNDARY = 119.21M  
 AREA OF RAILWAY LAND OCCUPIED BY THE PRIVATE SIDING = 0.106 HECTARES.

CE,S NO. S-2051

NOT TO SCALE

**M/s Indian Metals & Ferro Alloys Limited, Theruvali**

Sl No	Description		
1	Notification for opening of siding	Date of opening 15.07.76	
	Owner Party	M/s Indian Metals & Ferro Alloys Limited	
	Status as premier customer	Nil	
	Siding Co-used by	Nil	
2	Alpha Code of Siding	IMFT	
3	Numerical Code	12221405	
4	Type of Siding	Private siding	
5	Serving Station	Theruvali	
6	Chargeable distance from Serving Station	0 Km.(Siding Charge levied)	
7	Siding agreement status	Executed on 12.12.2005	
8	No. of Commercial staff sanctioned	1	
9	Earnings (April-11 to March-12)	Nil	
10	Traffic (April-11 to March-12) No. of rakes	<b>O/W</b>	<b>I/W</b>
		Nil	35
11	Production Capacity		
12	Rail Coefficient		
13	Placement Capacity	<b>O/W</b>	<b>I/W</b>
			Full Rake
14	Loading/Unloading Lines		02
15	No. of lines in exchange yard	No exchange yard	
16	Loco utilized for PL/Removal	Railway	
17	Working Hours	Round the clock	
18	Free Time	Loading	Unloading
			BOXN-9 Hrs. BCN- 9 Hrs.
19	Additional Free Time Allowed	Nil	
20	Average Detention (PL to RL) (April-11 to March-12)	21.53Hrs	
21	Handling of Rakes (Mechanized/Manual)	Manual	
22	TMS	Nodal Point at KSNG	
23	E-Payment Status	Nil	
24	Weigh Bridge	Nil	
25	Contact number of SS / THV	06856-230008	
26	Customer's name & Contact number	Mr.M.V. Rao, DGM Mobile:9937297035	
27	Any other relevant information:		