


PRIVATE SIDING OF NTPC, SIMADHRI AT VISAKHAPATNAM (STDV)

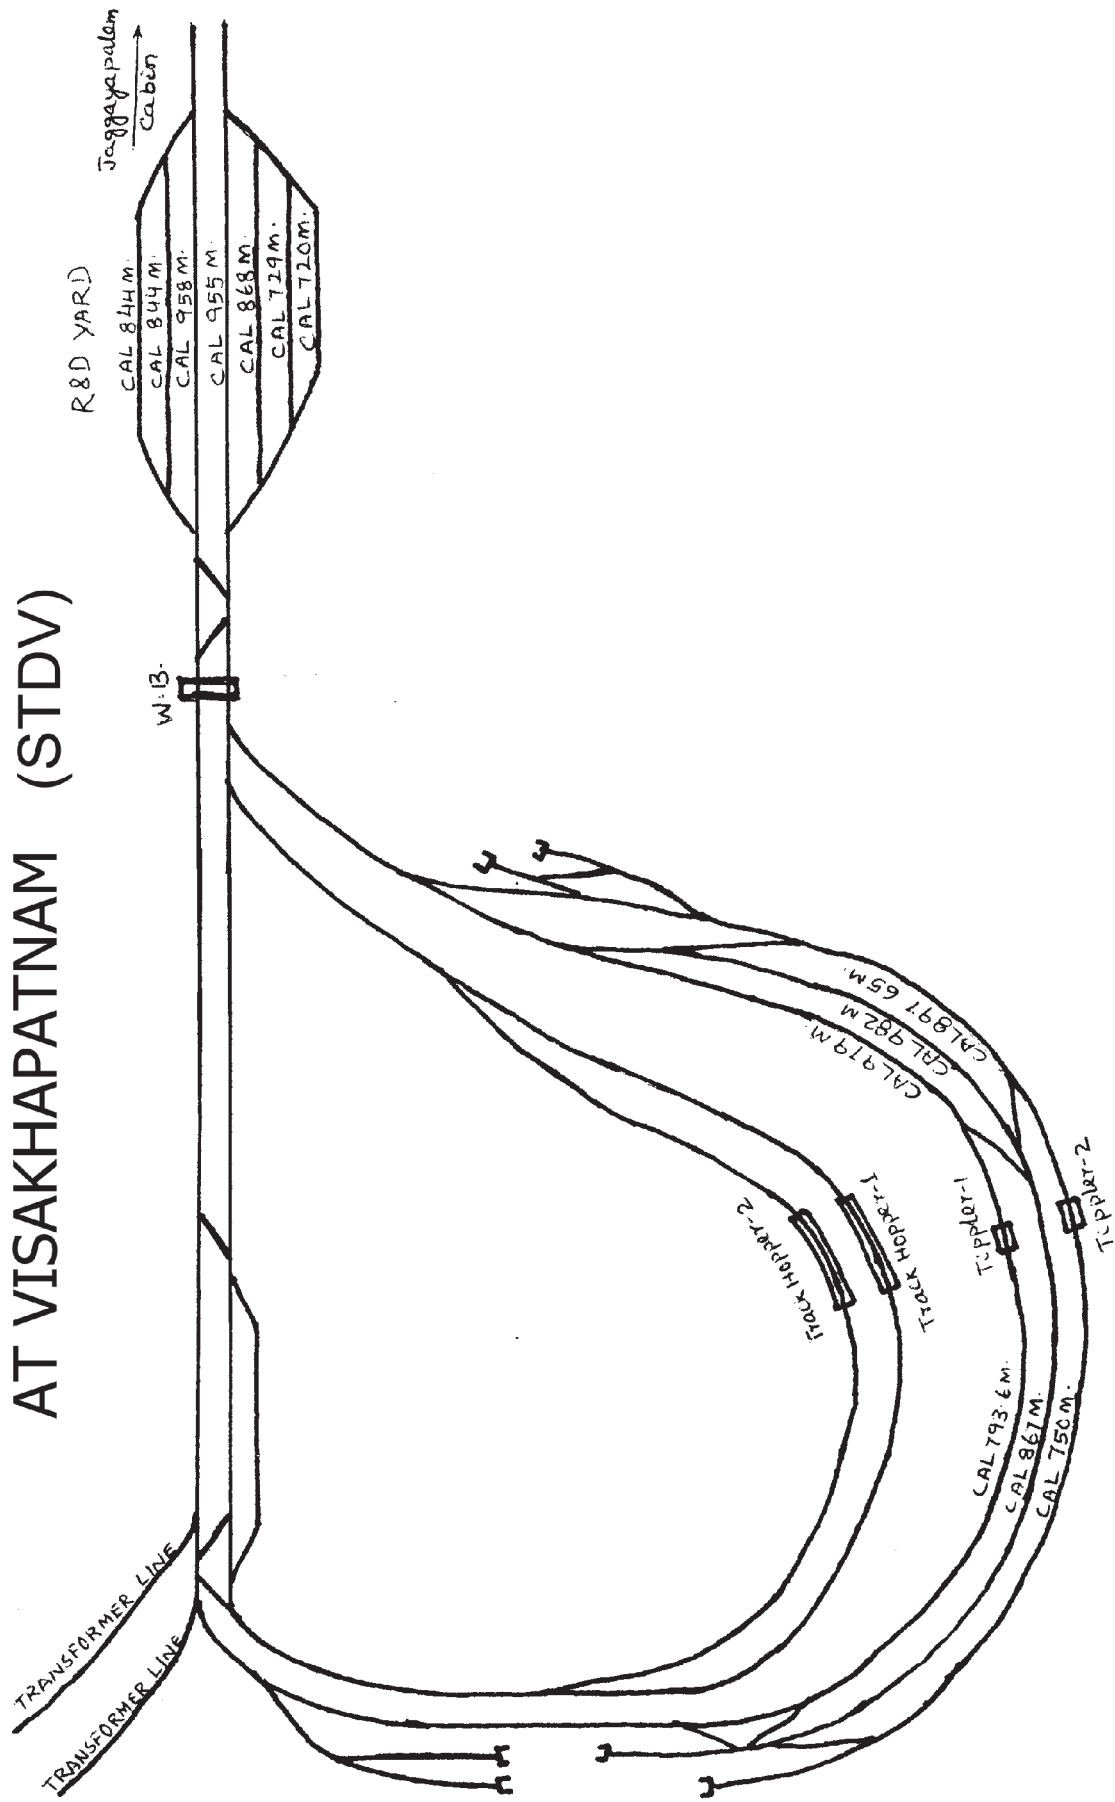

NOT TO SCALE

M/s. NTPC's Simhadri Thermal Power Station, Duvada

Sl.No.	Description		
1	Notification for opening of siding	SER's SCL No. 46/4254 dt.07.12.2001	
	Owner Party	M/s. NTPC	
	Status as premier customer	Nil	
	Siding Co-used by	Nil	
2	Alpha Code of Siding	STDV	
3	Numerical Code	12328677	
4	Type of Siding	Private Siding	
5	Serving Station	Duvada	
6	Chargeable distance from Serving Station	27.92 Km.	
7	Siding agreement status	Executed on 01.10.2007	
8	No. of Commercial staff sanctioned	06	
9	Earnings in Rs.(April-11 to March-12)	Nil	
10	Traffic (Apr'11 to Mar'12) No. of rakes	O/W	I/W
		Nil	2007
11	Production Capacity		
12	Rail Coefficient		
13	Placement Capacity	O/W	I/W
			Full
14	Loading/Unloading Lines	Total 04 lines	
15	No. of lines in exchange yard	No exchange yard	
16	Loco utilized for PL/Removal	Railway	
17	Working Hours	Round the clock	
18	Free Time	Loading	Unloading
			BOXN-7 hrs BOBRN- 2 Hrs.30 Min.
19	Additional Free Time Allowed	Nil	
20	Average Detention (PL to RL) (April-11 to March-12)	06.35 hrs	
21	Handling of Rakes (Mechanized/Manual)	Mechanized	
22	TMS	Available	
23	EPS	Nil	
24	Weigh Bridge	Nil	
25	Contact number of CGS	9959889782	
26	Customer's name & Contact number	Mr.S. Shyamsunder, AGM(FC) Mobile:9440918508	
27	Any other relevant information:		