


PURANAPANI

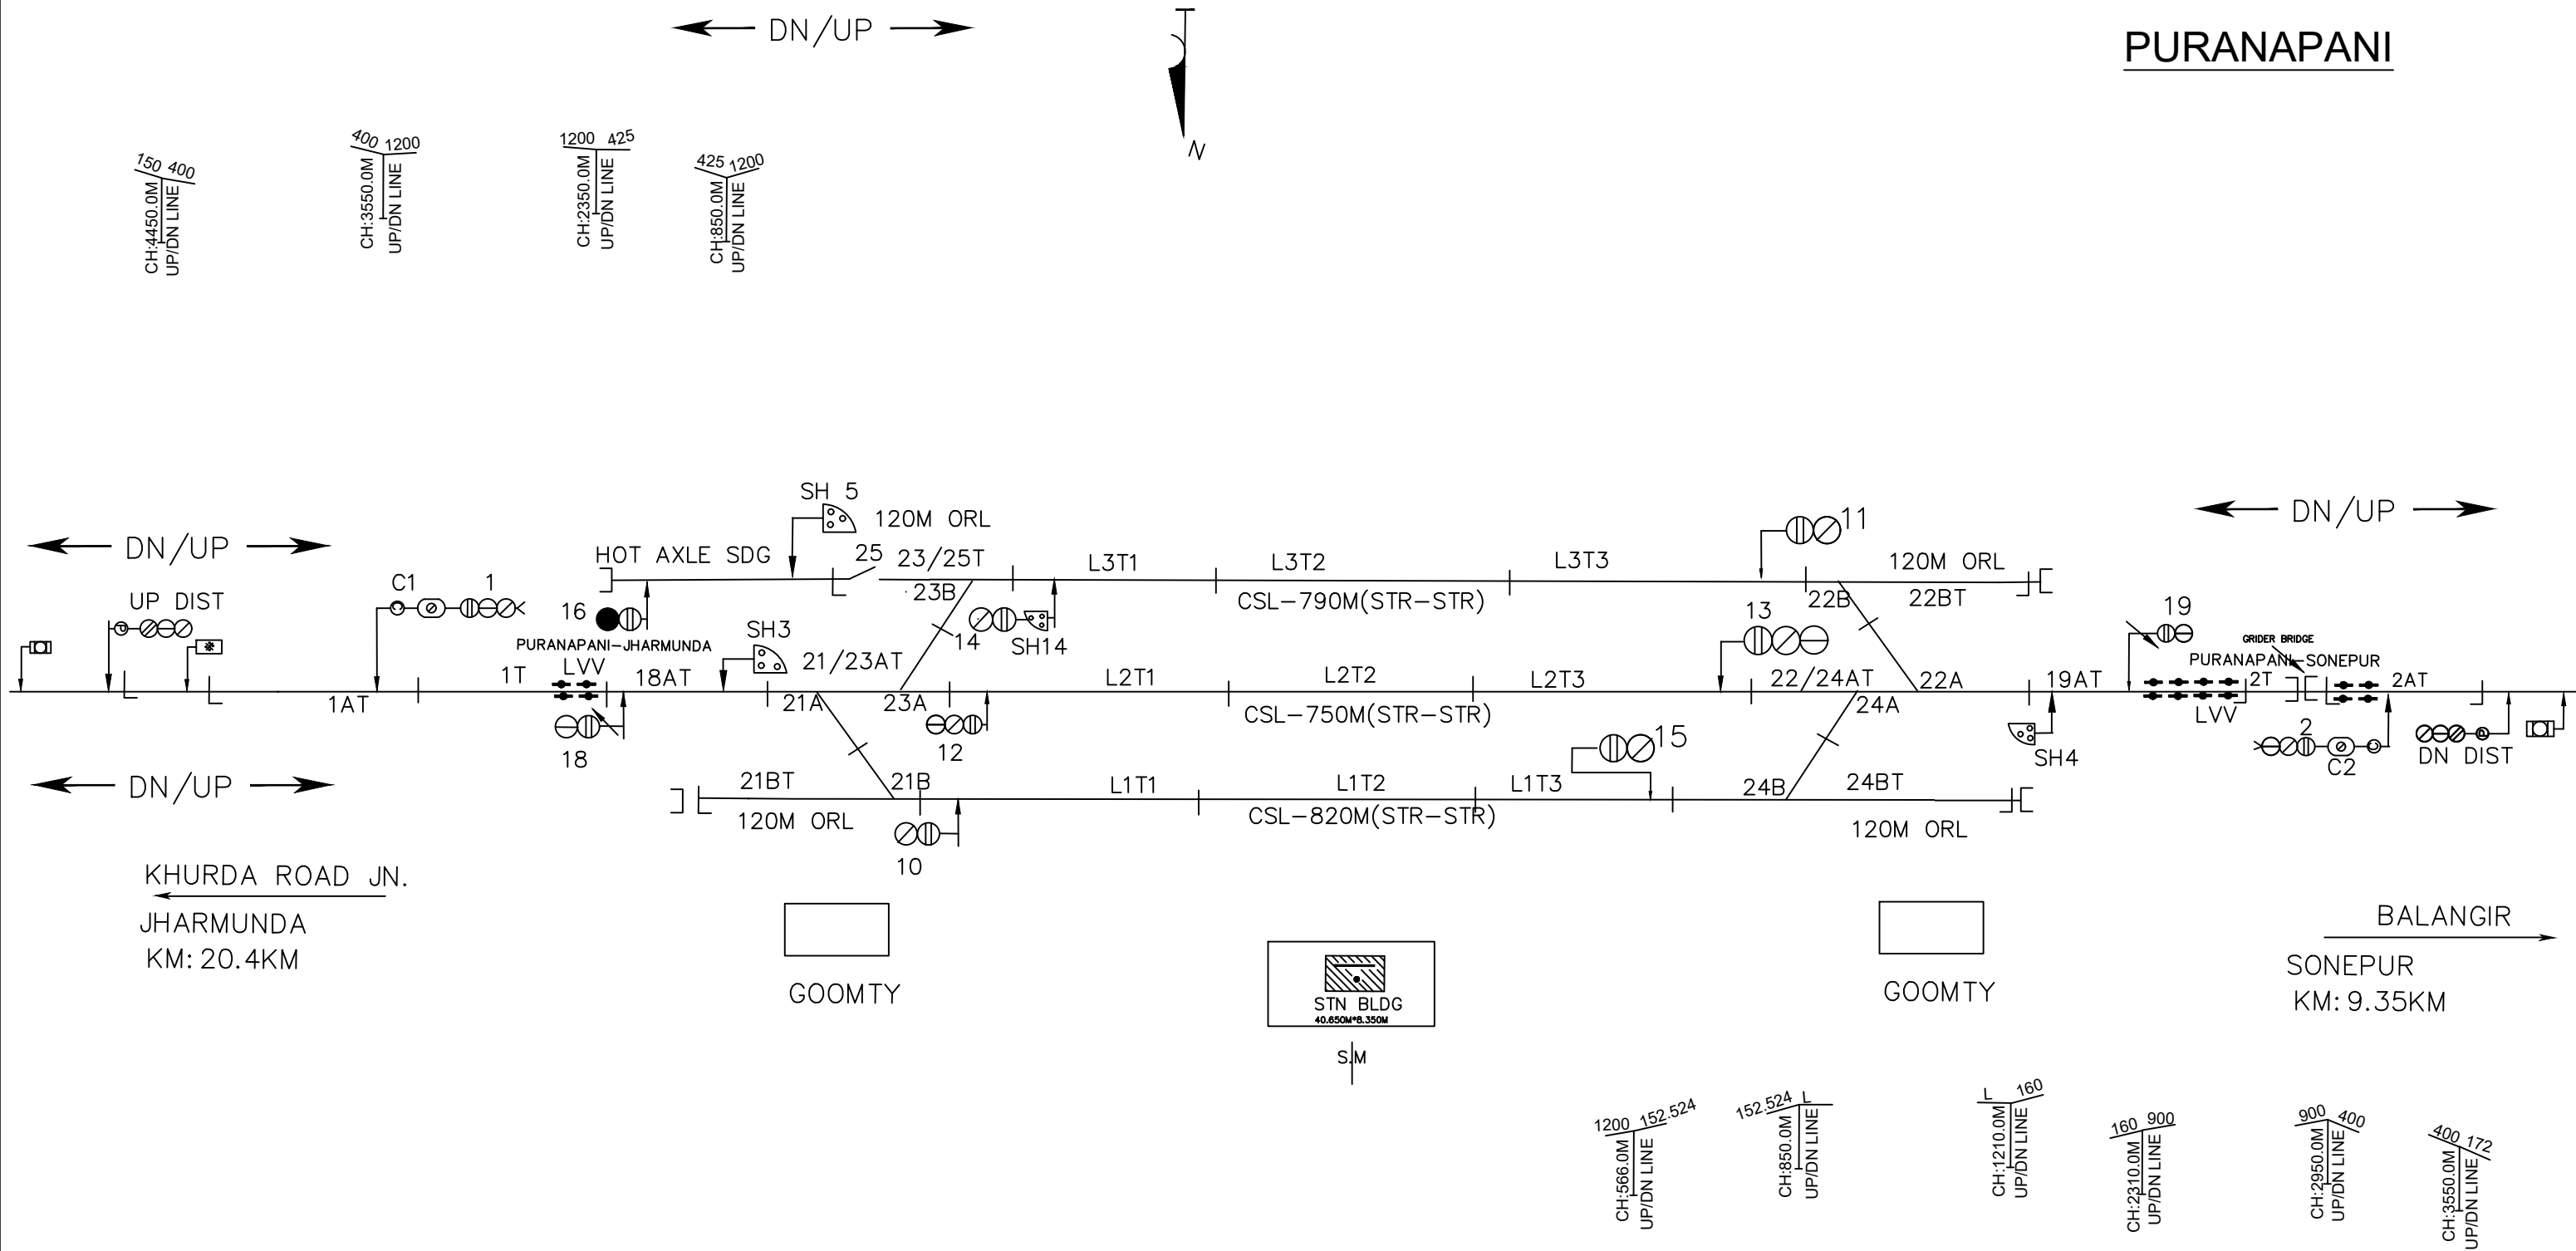

CRANK HANDLE CONTROL FOR EMERGENCY OPERATION OF POINTS		
No.	CRANK HANDLE	CONTROL POINTS
1.	CH1	21A/B,23A/B
2.	CH2	22A/B,24A/B
3.	CH3	25

EI PURANAPANI	DRG. NO.
STND OF INTERLOCKING II	S.I. 22234