
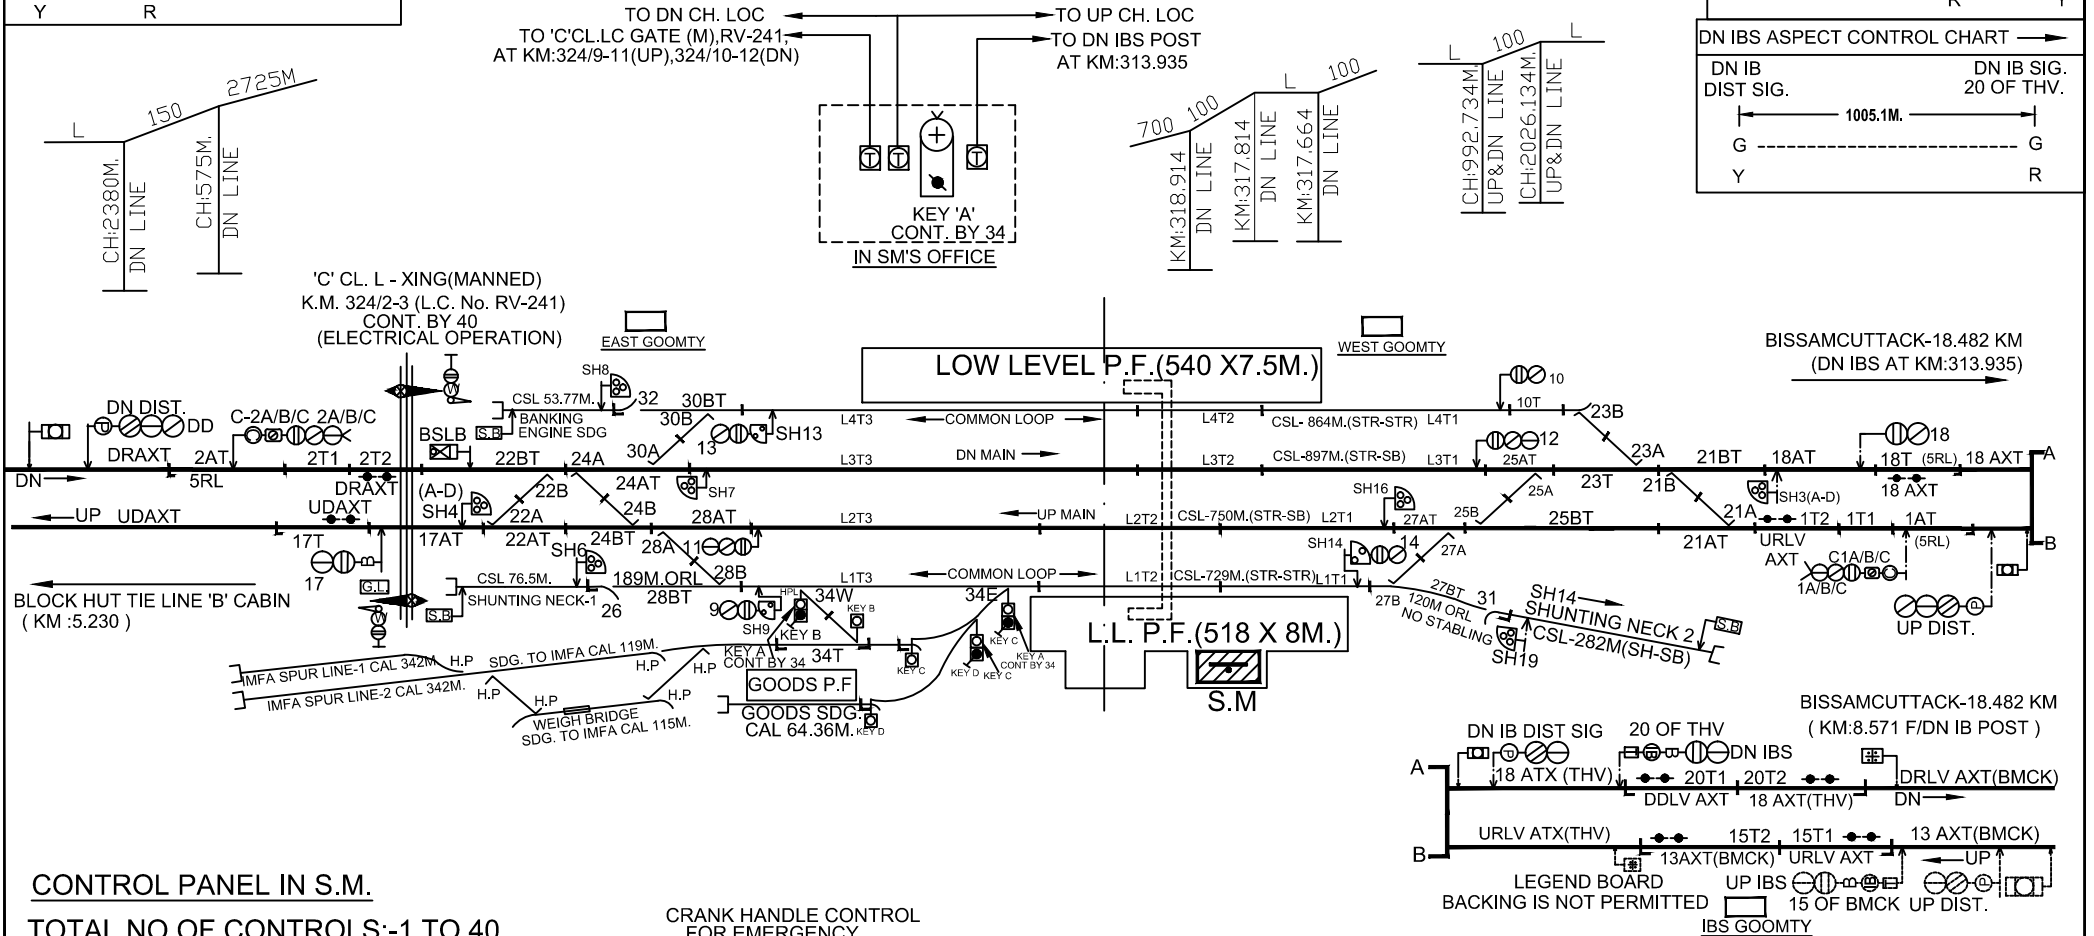
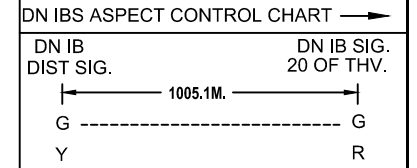
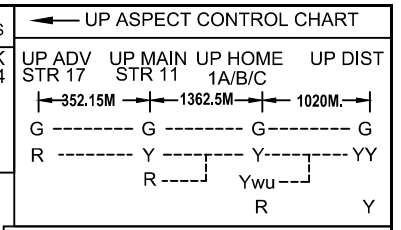


THERUVALI (THV)

I.P.NO:-S.I.22083 ALT'M',STD-IIR.
KM:- 323.846 (F/RAIPUR), E.I., CL-'B'

UP / DN

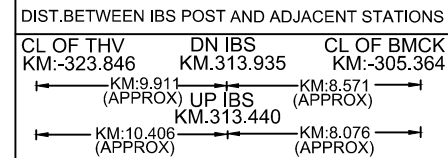

CONTROL PANEL IN S.M.

TOTAL NO.OF CONTROLS:-1 TO 40.

SIGNAL CONTROLS :- 1 TO 20.

SPARES :- 5. 15.

POINTS & OTHER CONTROLS :- 21 TO 40.

SPARES :- 29.33.35 - 39.

CRANK HANDLE CONTROL FOR EMERGENCY OPERATION OF POINTS

SL. NO.	CRANK HANDLE	CONTROL POINTS
1.	CH1	21A/B. 23A/B.
2.	CH2	25A/B. 27A/B.
3.	CH3	22A/B. 24A/B.
4.	CH4	26. 28A/B.
5.	CH5	30A/B. 32.
6.	CH6	31.

SYSTEM OF WORKING

No.	SYSTEM	SECTION	INSTRUMENT	LOCATION
1.	ABSOLUTE BLOCK	THERUVALI - BMCK.	DLBI	SM's ROOM
2.	ABSOLUTE BLOCK	THV - TIE LINE 'B' CABIN	DLBI	SM's ROOM

NOTE :- IBS IS PROVIDED BETWEEN THERUVALI -- BISSAM CUTTACK SECTION ON BOTH UP AND DN LINE.