
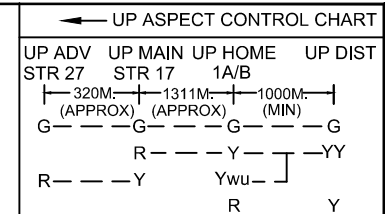


BHIMKHOJ(BMKJ)

S.I. No. 22132, ALT-'B',EI
 KM:-73.169 F/R,STD II(R) CL-'B'

UP / DN

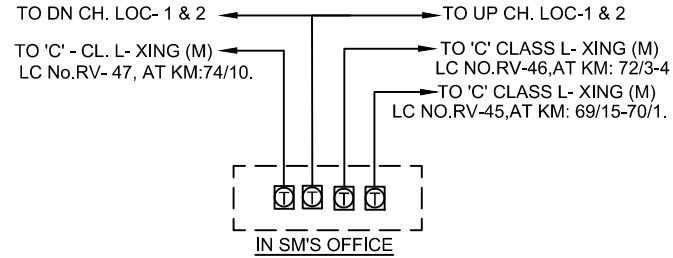


TITLAGARH

BAGBAHARA
 (KM : 10.925)

RAIPUR

ARAND
 (KM : 11.578)

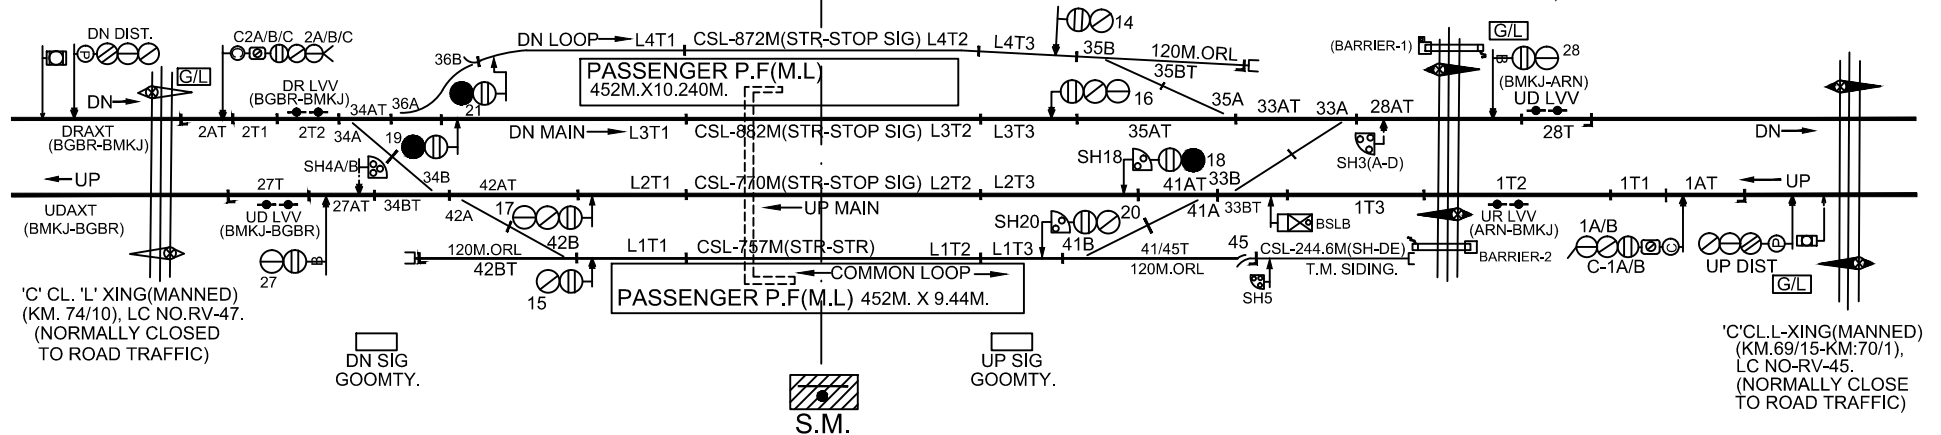

CRANK HANDLE GROUPING FOR EMERGENCY OPERATION OF POINTS		
SL.NO.	CRANK HANDLE	CONTROL POINTS
1.	CH1	33 A/B
2.	CH2	41 A/B. 42 A/B.
3.	CH3	35 A/B. 36 A/B.
4.	CH4	34 A/B.
5.	CH5	45

TOTAL NUMBER OF CONTROLS :- 1 TO 50

SIGNAL CONTROLS :- 1 TO 30.

SPARE :- 6.-13.22 - 26.29.30.

POINTS & OTHER CONTROLS :- 31 TO 50.

SPARE :- 31.32.37- 40.43.44.46.47.48.50.

SYSTEM OF WORKING				
NO.	SYSTEM	SECTION	INSTRUMENT	LOCATION
1.	ABSOLUTE BLOCK	BMKJ-ARAND	DLBI(SGE)	SM'S ROOM
2.	ABSOLUTE BLOCK	BMKJ-BGBR	DLBI(SGE)	SM'S ROOM