


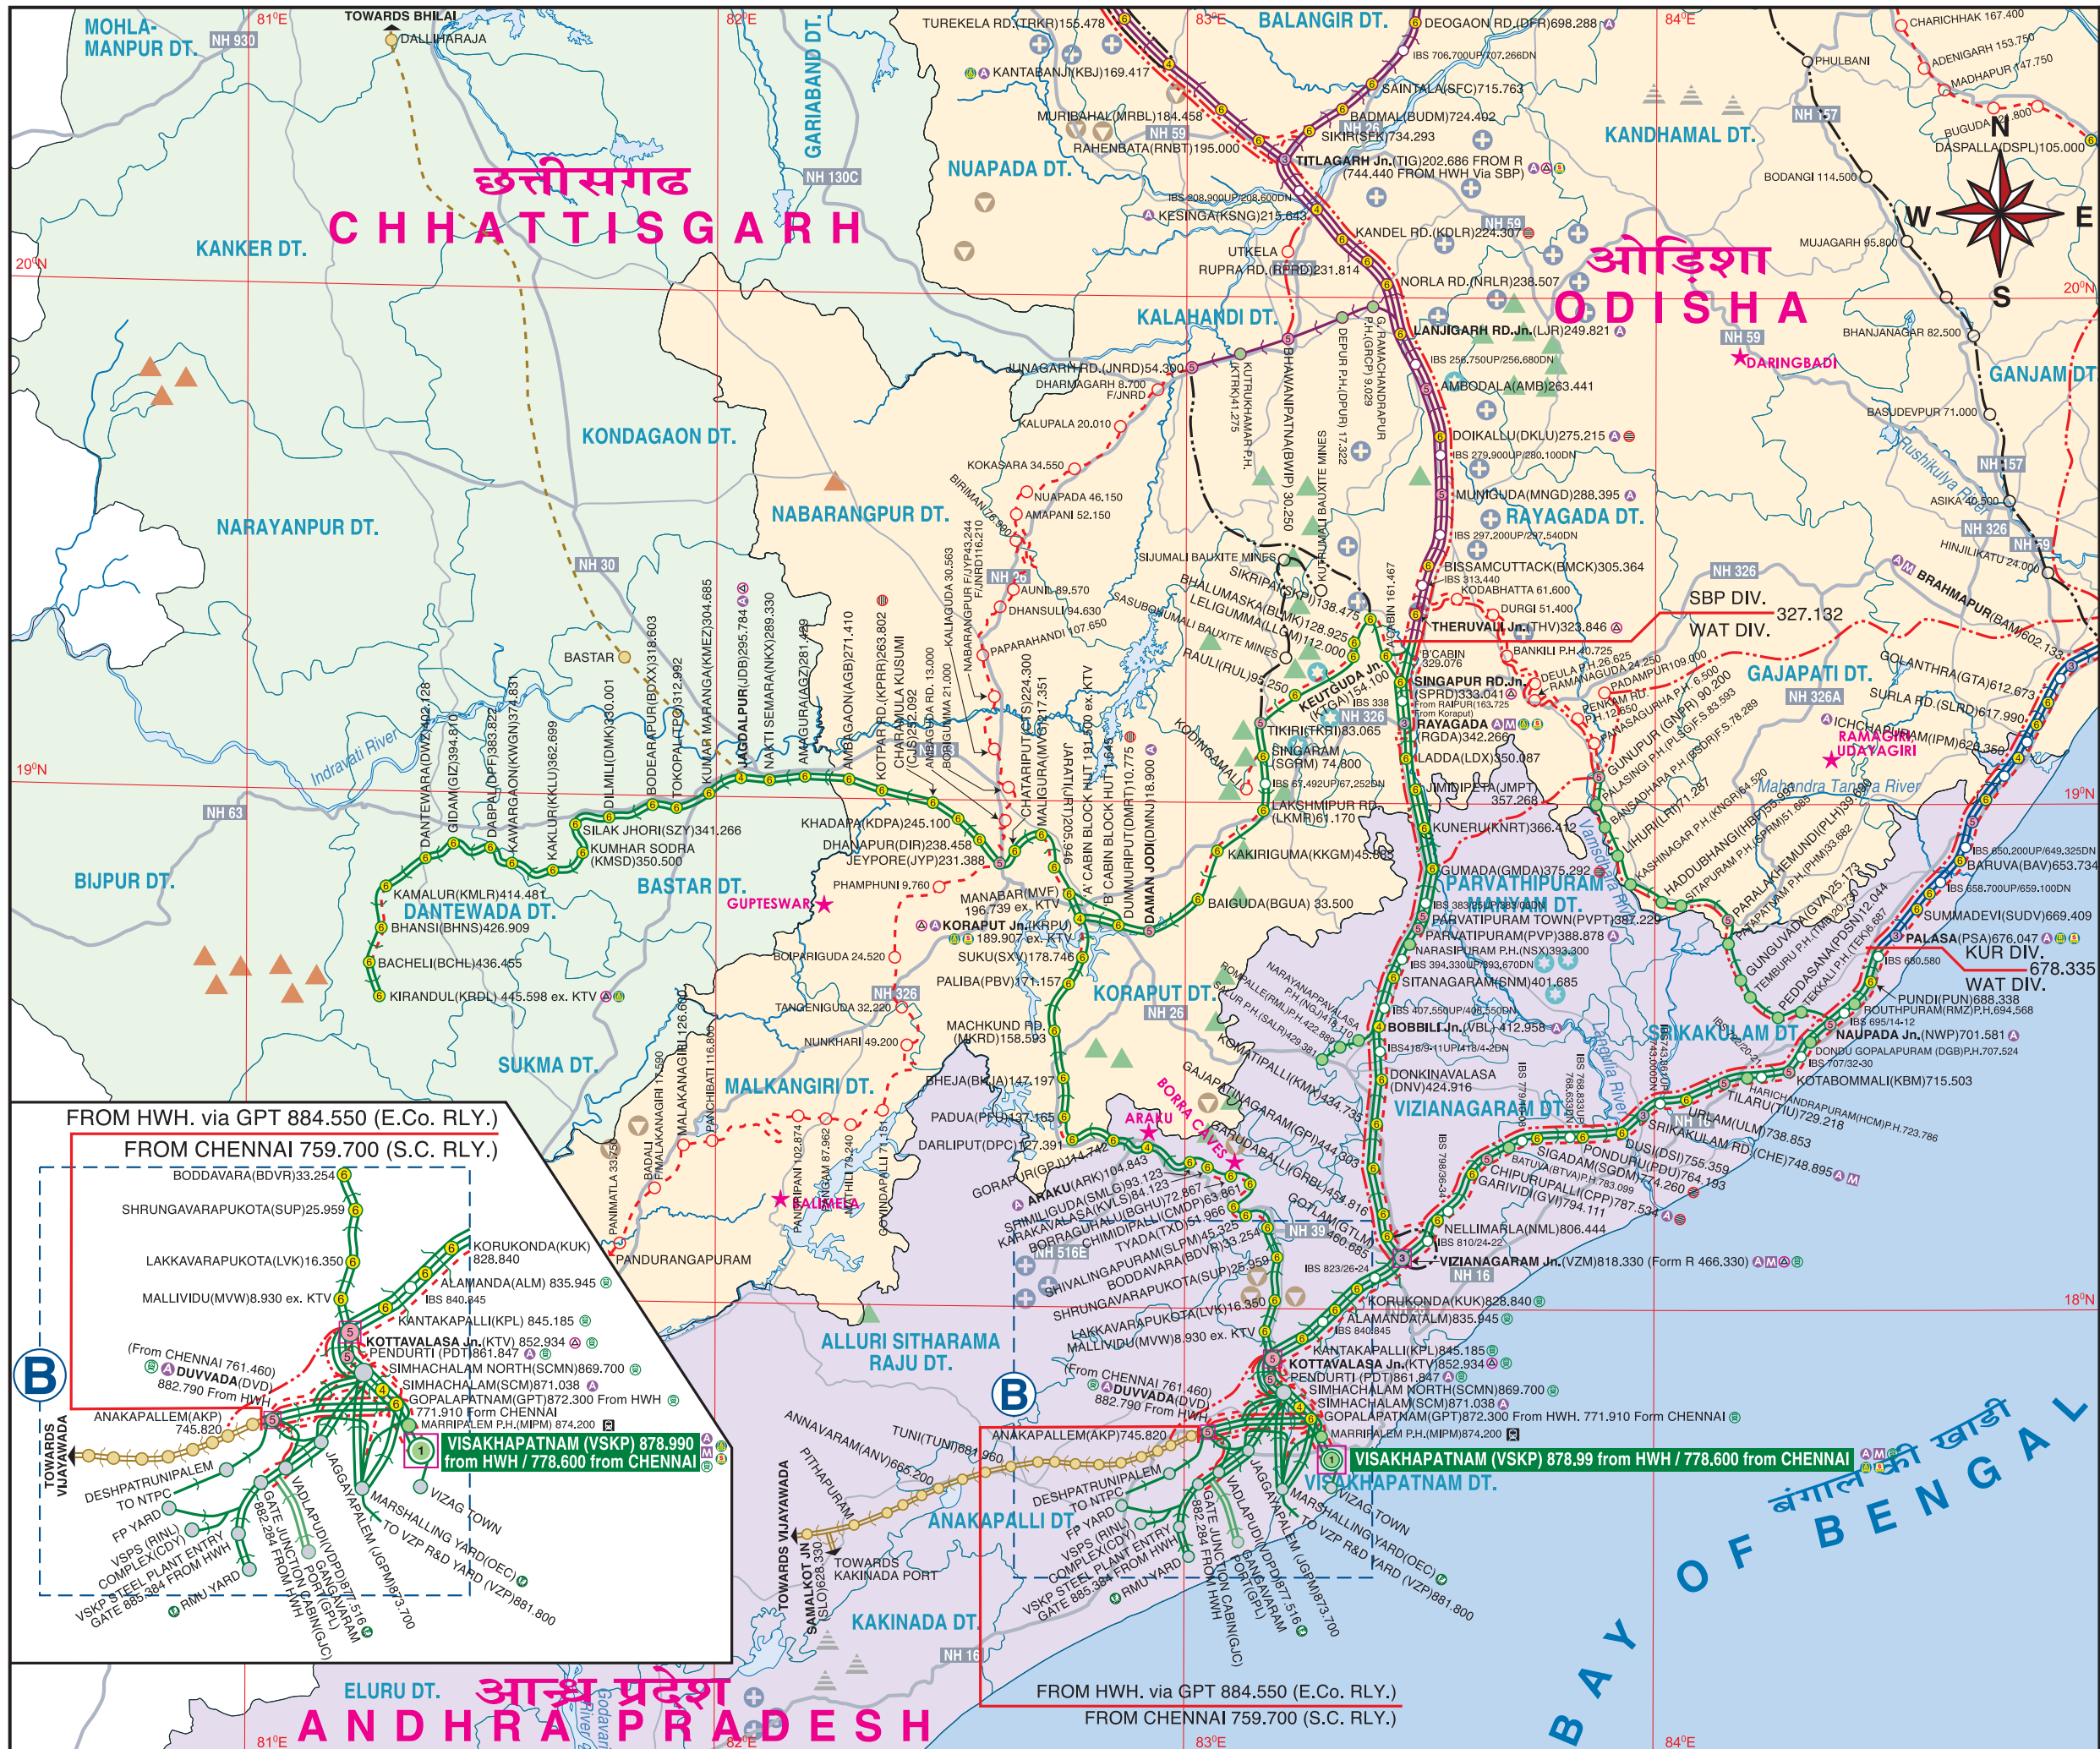

EAST COAST RAILWAY											
SYSTEM MAP OF WALTAIR DIVISION											
Corrected Up To 31st March 2025											
चैमाना : १ से.मी. = 12.5 कि.मी. ● Scale : 1 Cm. = 12.5 Km.											
LEGEND											
B. G. SINGLE LINE	DIVISIONAL HEAD QUARTERS ● VSKP										
B. G. NEW LINE IN PROGRESS	RAILWAY HEAD QUARTERS ●										
B. G. DOUBLE LINE	DISTRICT BOUNDARY										
B. G. DOUBLING IN PROGRESS	RIVER										
B. G. MULTIPLE LINE	NATIONAL HIGHWAY										
B. G. 3RD LINE IN PROGRESS	STATE HIGHWAY										
B. G. 4TH LINE IN PROGRESS	IMPORTANT TOURIST PLACES ★										
SURVEY IN PROGRESS	LOCO DIESEL/ELECTRIC SHED										
SURVEY COMPLETED	HUN ROUTE										
OTHER RAILWAY	MULTI FUNCTIONAL COMPLEX										
ELECTRIFIED LINE SINGLE / DOUBLE / MULTIPLE B. G.	ADARSH STATION										
COAL MINES AREA	AUTO SECTION										
IRON ORES AREA	LONG HAUL LOOPS										
BAUXITE MINES AREA	CATEGORY OF STATION (NSG & HG)										
CHROMITE MINES AREA	NON CATEGORY & OTHER RLY. STATION										
MANGANESE MINES AREA	LATITUDE AND LONGITUDE LINE (APPROX)										
GRAPHITE MINES AREA	20° N										
LIME STONE AREA	FREIGHT EXAMINATION POINT										
ART 'A' Class, ART 'B' Class											
SPARME											
ELECTRIFIED ROUTE											
DIVISION	ROUTE KM.	RUNNING TRACK KM.	TRACK KM.								
WAT	1106.444	1992.249	2600.311								
NEW LINES IN PROGRESS											
SECTION	KM.	SECTION	KM.								
SINGARAM - KODINGAMAI BAUXITE MINES	9.400	JAYPORE - NABARANGPUR	44.140								
MALKANAGIRI - PANDURANGAPURAM	173.610	JAYPORE - MALKANAGIRI	126.000								
Via Bhadrachalam											
DOUBLING IN PROGRESS (BALANCE)											
SECTION	KM.	SECTION	KM.								
KOTTAVALASA - JAGDALPUR	62.400	VIZIANAGARAM - TITLAGARH	92.700								
KORAPUT - SINGAPUR RD.	96.000	(3rd Line)									
PENDURTI -		KIRANDUL - JAGDALPUR	43.519								
SIMANCHALAM NORTH (Fly Over)	7.135	Ore Exchange Complex-SCMN	5.22								
VISAKHAPATNAM -	15.310	DUVADA - SIMANCHALAM NORTH	20.543								
GOPALPATNAM (3rd & 4th Line)		(3rd & 4th Line)									
VADALAPUDI - GATE JN. CABIN -	12.040	KOTTAVALASA - VIZIANAGARAM	34.700								
(3rd & 4th Line) Incl. Tie Line		(4th Line)									
between Gangavaram Port & VSKP		Flyover at SINGAPUR RD.	5.500								
Steel Plant											
HDN ROUTE											
RLJC - VSKP - DVD (ML), VZM - KTV (3rd Line), KTV - SCMN (4th Line)											
HUN ROUTE											
Vizionagaram - Theruvalli, Singapur Rd. - Koraput, Kottavalasa - Jagdalpur - Kirandul											
25 T AXLE RAKE MOVEMENT ROUTE											
KRDL-KTV-VSKP, KRPU-RGDA-VZM-KTV, GPT-DVD (Bypass Line), KTGA-THV, MVF-DMRT											
AUTO SECTION											
DVD - GPT, SCMN - GPT - VSKP, SCMN - DVD Bypass Line, SCMN-PDT-KTV-KPL-ALM-KUK-VZM											
B. G. SECTION, GROUPWISE											
GROUP	SECTION	KM.	GROUP	SECTION	KM.						
A	-----	----	D	VBL - SALR	16.423						
B	PSA - VSKP - DVD	212.812		SCMN - VSPS	11.676						
C	-----	----		SCMN - VDPD	6.696						
D	SPRD - VZM	139.198		VSPS GATE JN. - KAPM	9.816						
	KTV - KRPU - KRDL	445.598		SCMN - DVD	2.586						
	SPRD - KRPU	163.725		(BY PASS LINE)							
	VDPD - DVD	4.168		MVF - DMRT	1.228						
	KTGA - THV	2.318		NWP - GNPR	90.200						
TOTAL = 1106.444 Km											
DETAILS OF LEVEL CROSSING											
DIVISION	MANED ROUTE			UN-MANED							
	B	D	TOTAL	TOTAL							
WALTAIR	30	147	177	0							
DETAILS OF BRIDGES											
DIVISION	IMPORTANT	MAJOR	MINOR	TOTAL							
WALTAIR	05	476	5124	5605							
STATEMENT SHOWING CATEGORY WISE NO. OF STATIONS											
CATEGORY OF STATION											
DIVISION/GROUP	NSG 1	NSG 2	NSG 3	NSG 4	NSG 5	NSG 6	HG 1	HG 2	HG 3	TOTAL	
WALTAIR	1	0	3	5	14	71	0	13	8	115	
DIVISION WISE ROUTE KILOMETERS, RUNNING TRACK KILOMETERS, TRACK KILOMETERS											
DIVISION	COLOUR	ROUTE KILOMETER	RUNNING KILOMETER	TRACK KILOMETER							
WALTAIR		1106.444	1992.249	2600.311							
GANESH CHANDRA NAIK						HARBHARAN ANANTHARAMAN					
Digitally signed by GANESH CHANDRA NAIK Date: 2025.03.28 13:26:21 +0530						Digitally signed by HARBHARAN ANANTHARAMAN Date: 2025.03.30 15:05:05 +0530					
DY, CHIEF ENGINEER (P&I)						CHIEF PLANNING & DESIGN ENGINEER					